
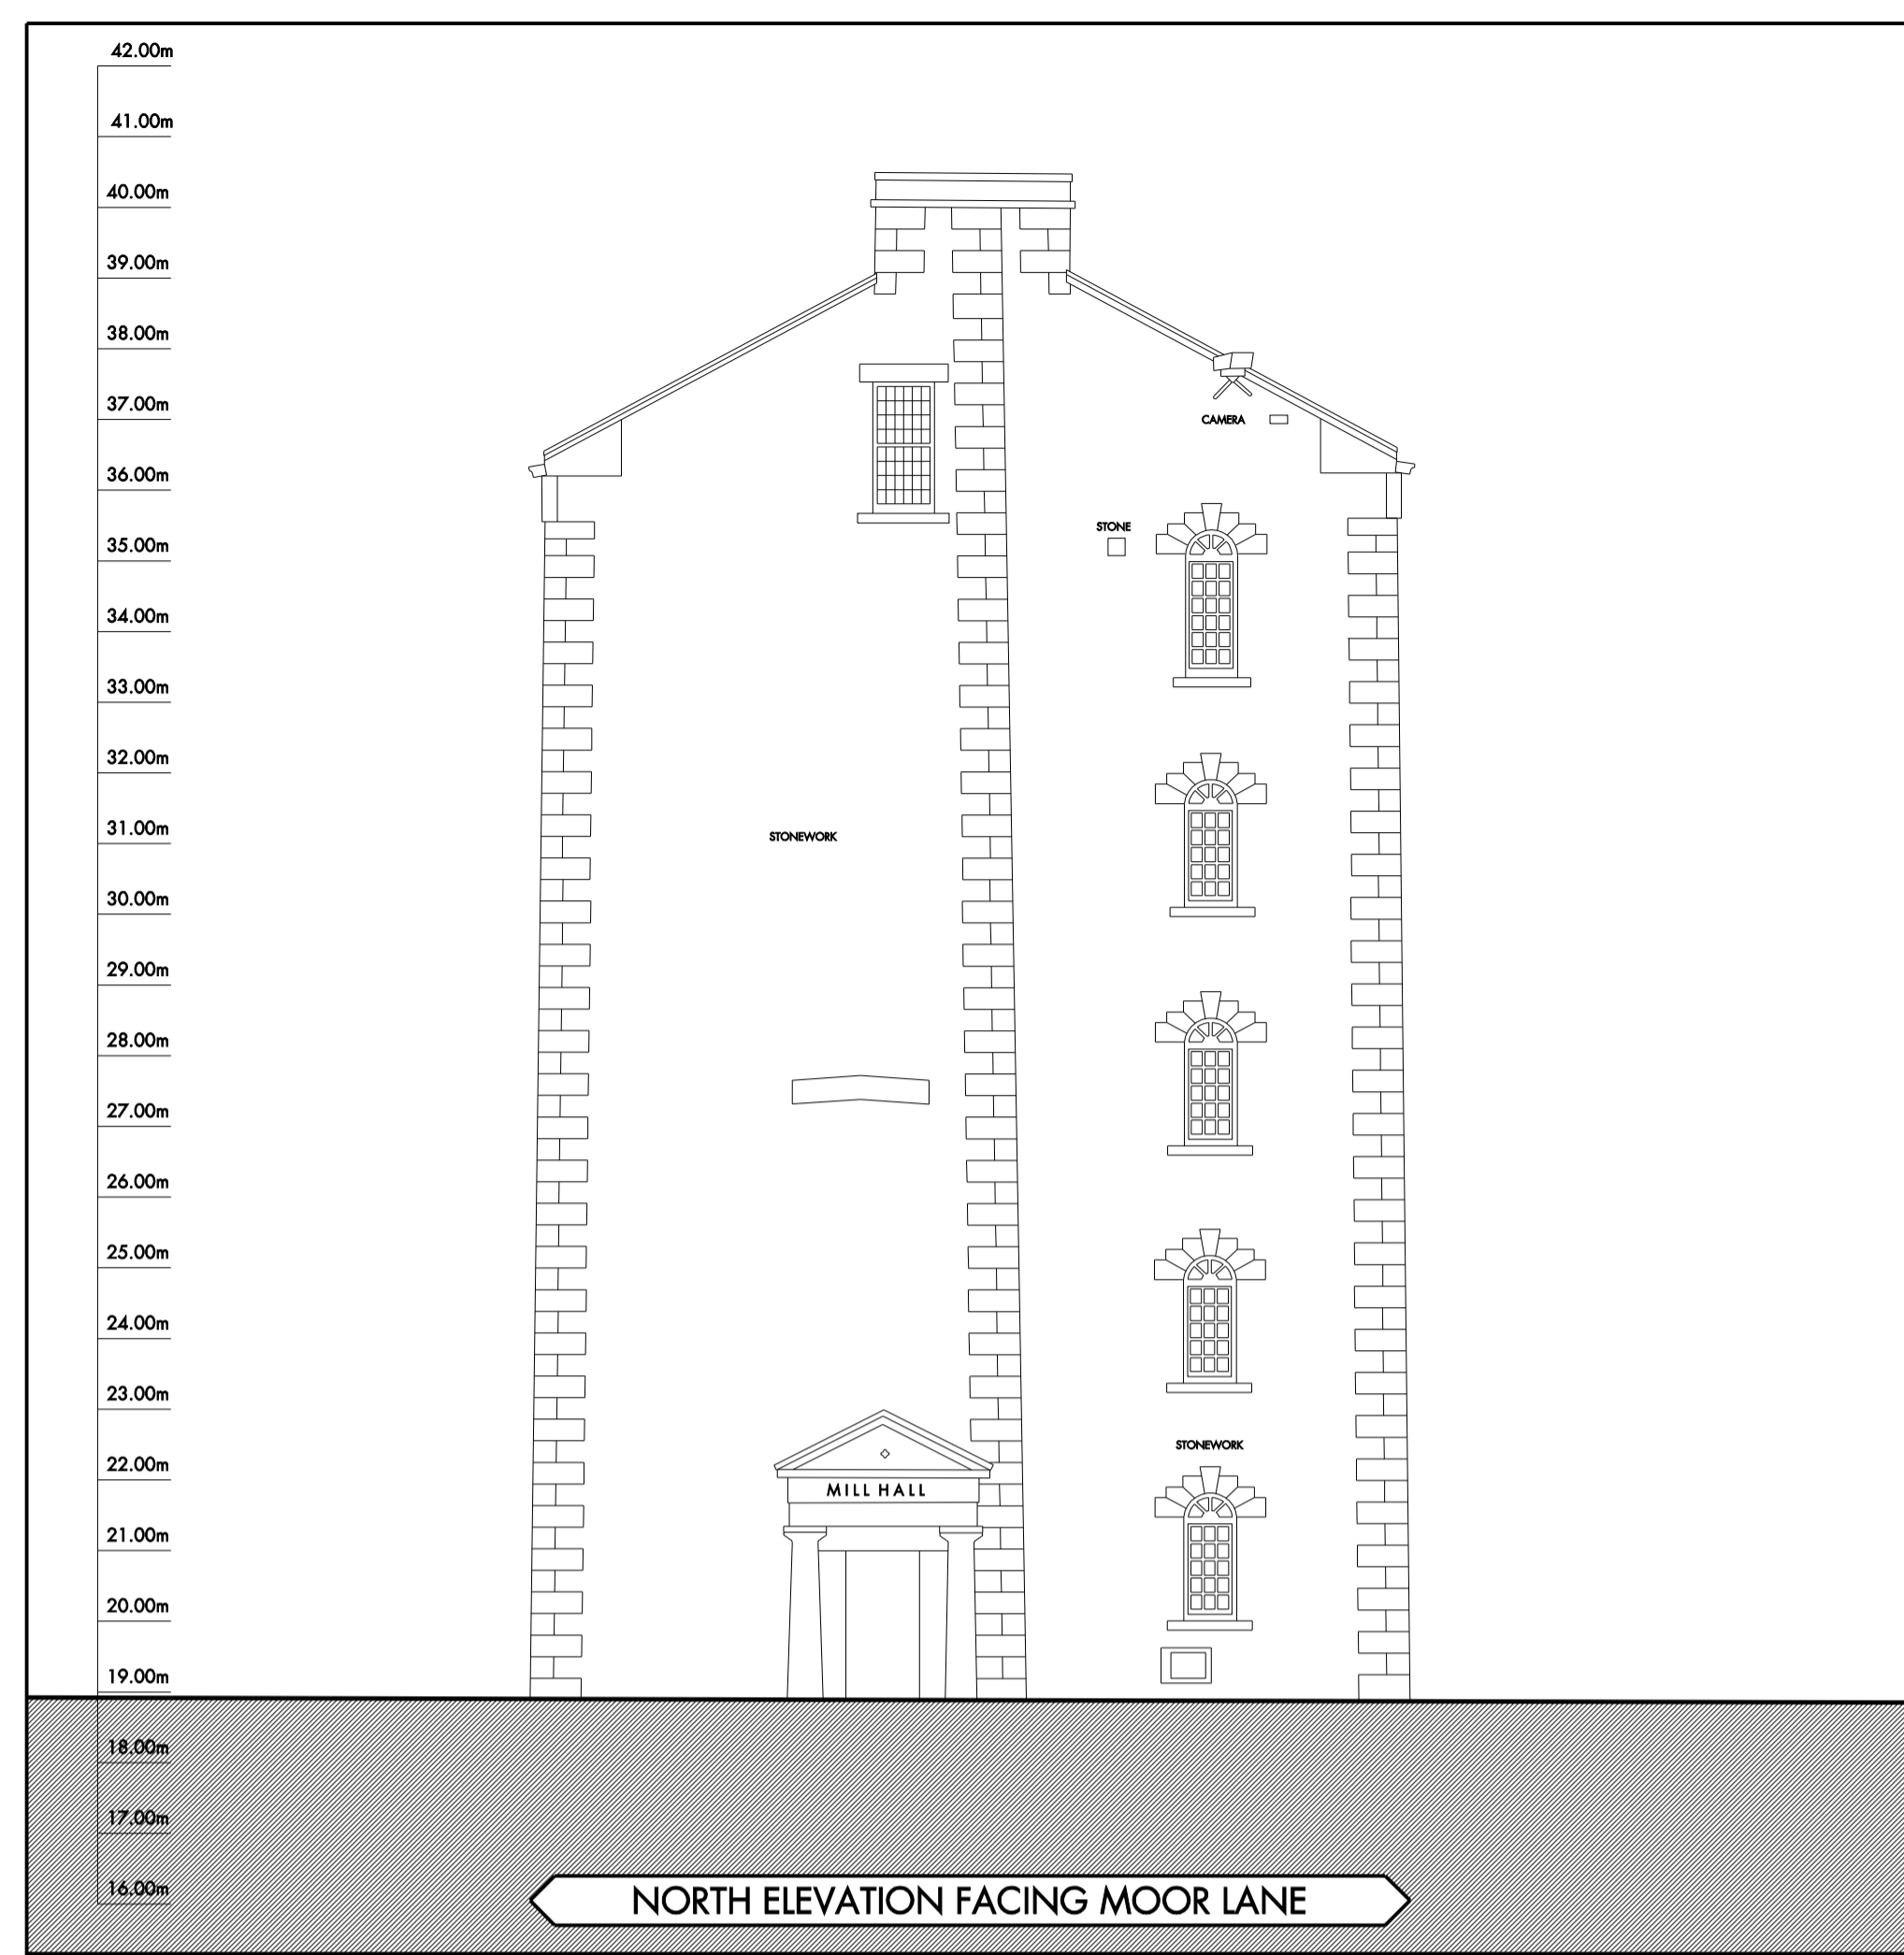


NOTES


DO NOT SCALE FROM THIS DRAWING.
ALL DIMENSIONS TO BE CHECKED ON SITE.
COPYRIGHT RESERVED.

KEY PLAN

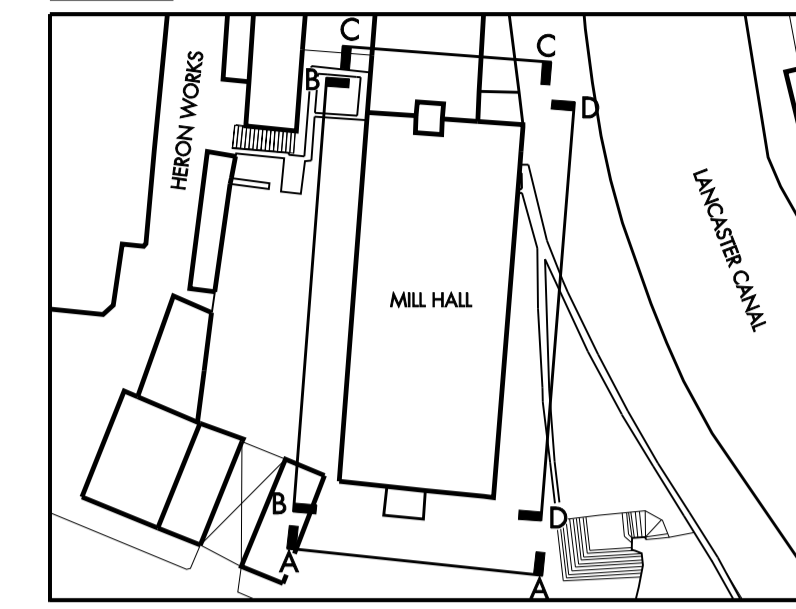


NORTH ELEVATION FACING MOOR LANE

EXISTING ELEVATION A - A

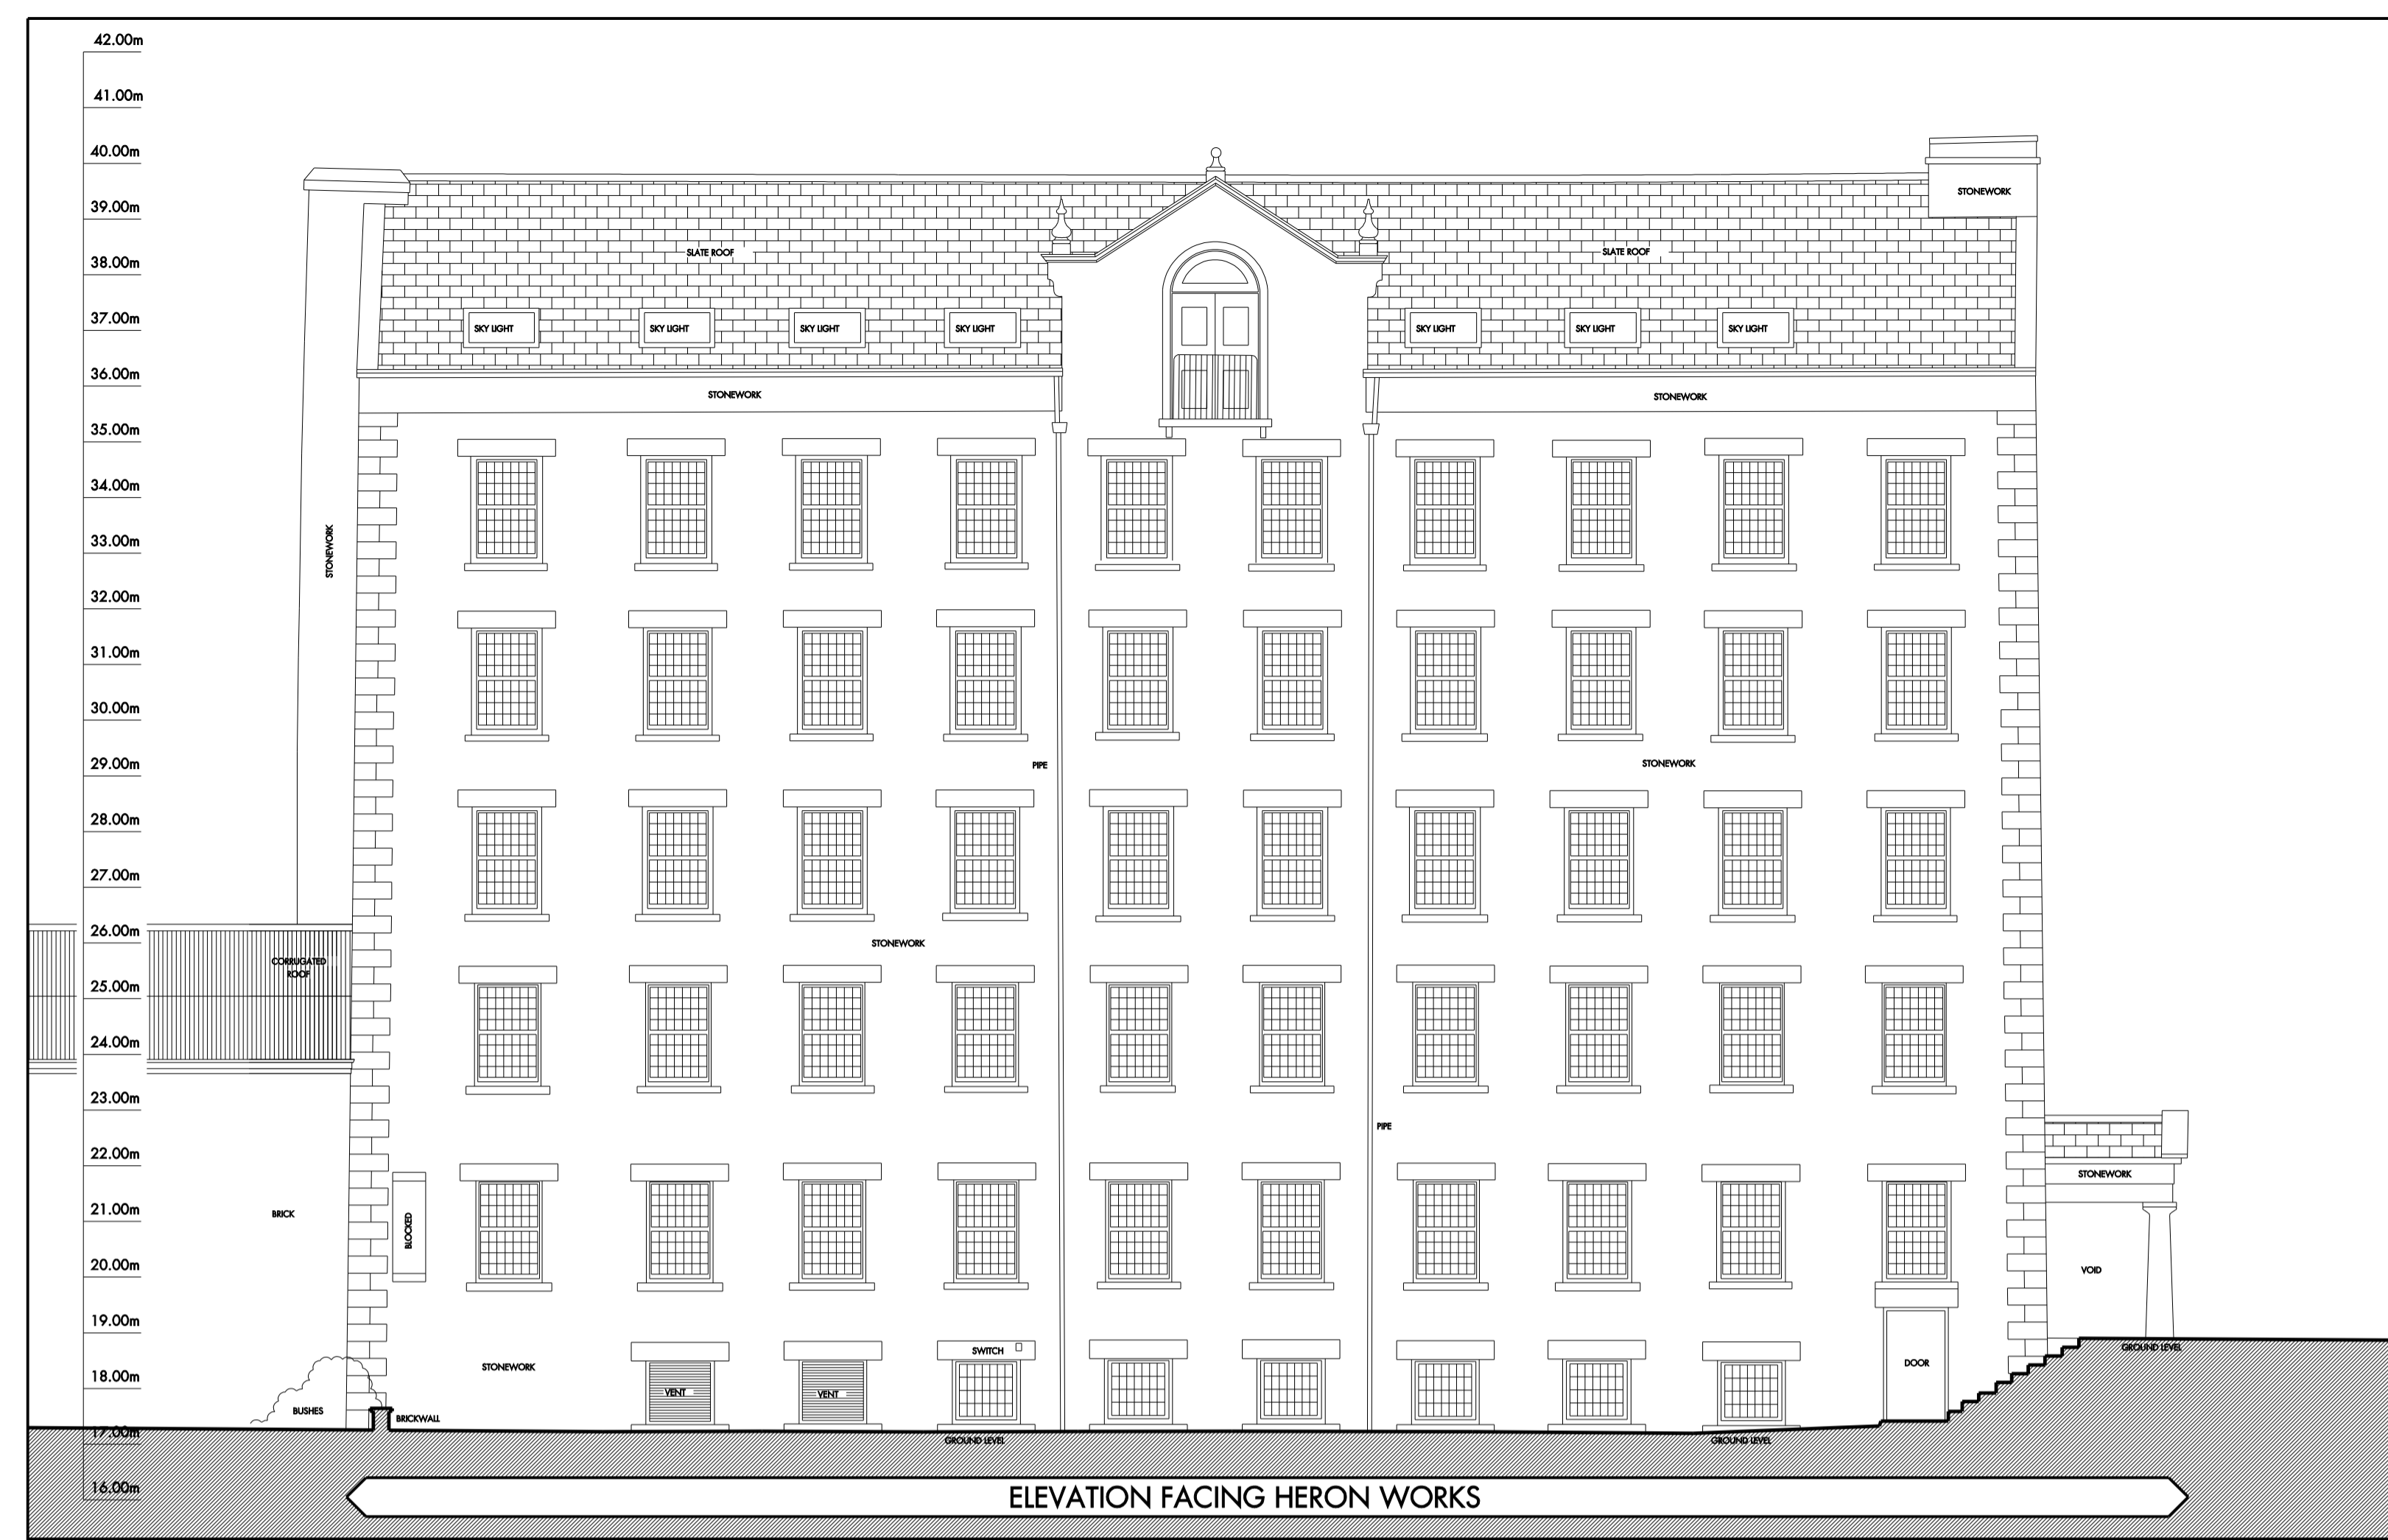


ELEVATION FACING HERON WORKS

EXISTING ELEVATION B - B

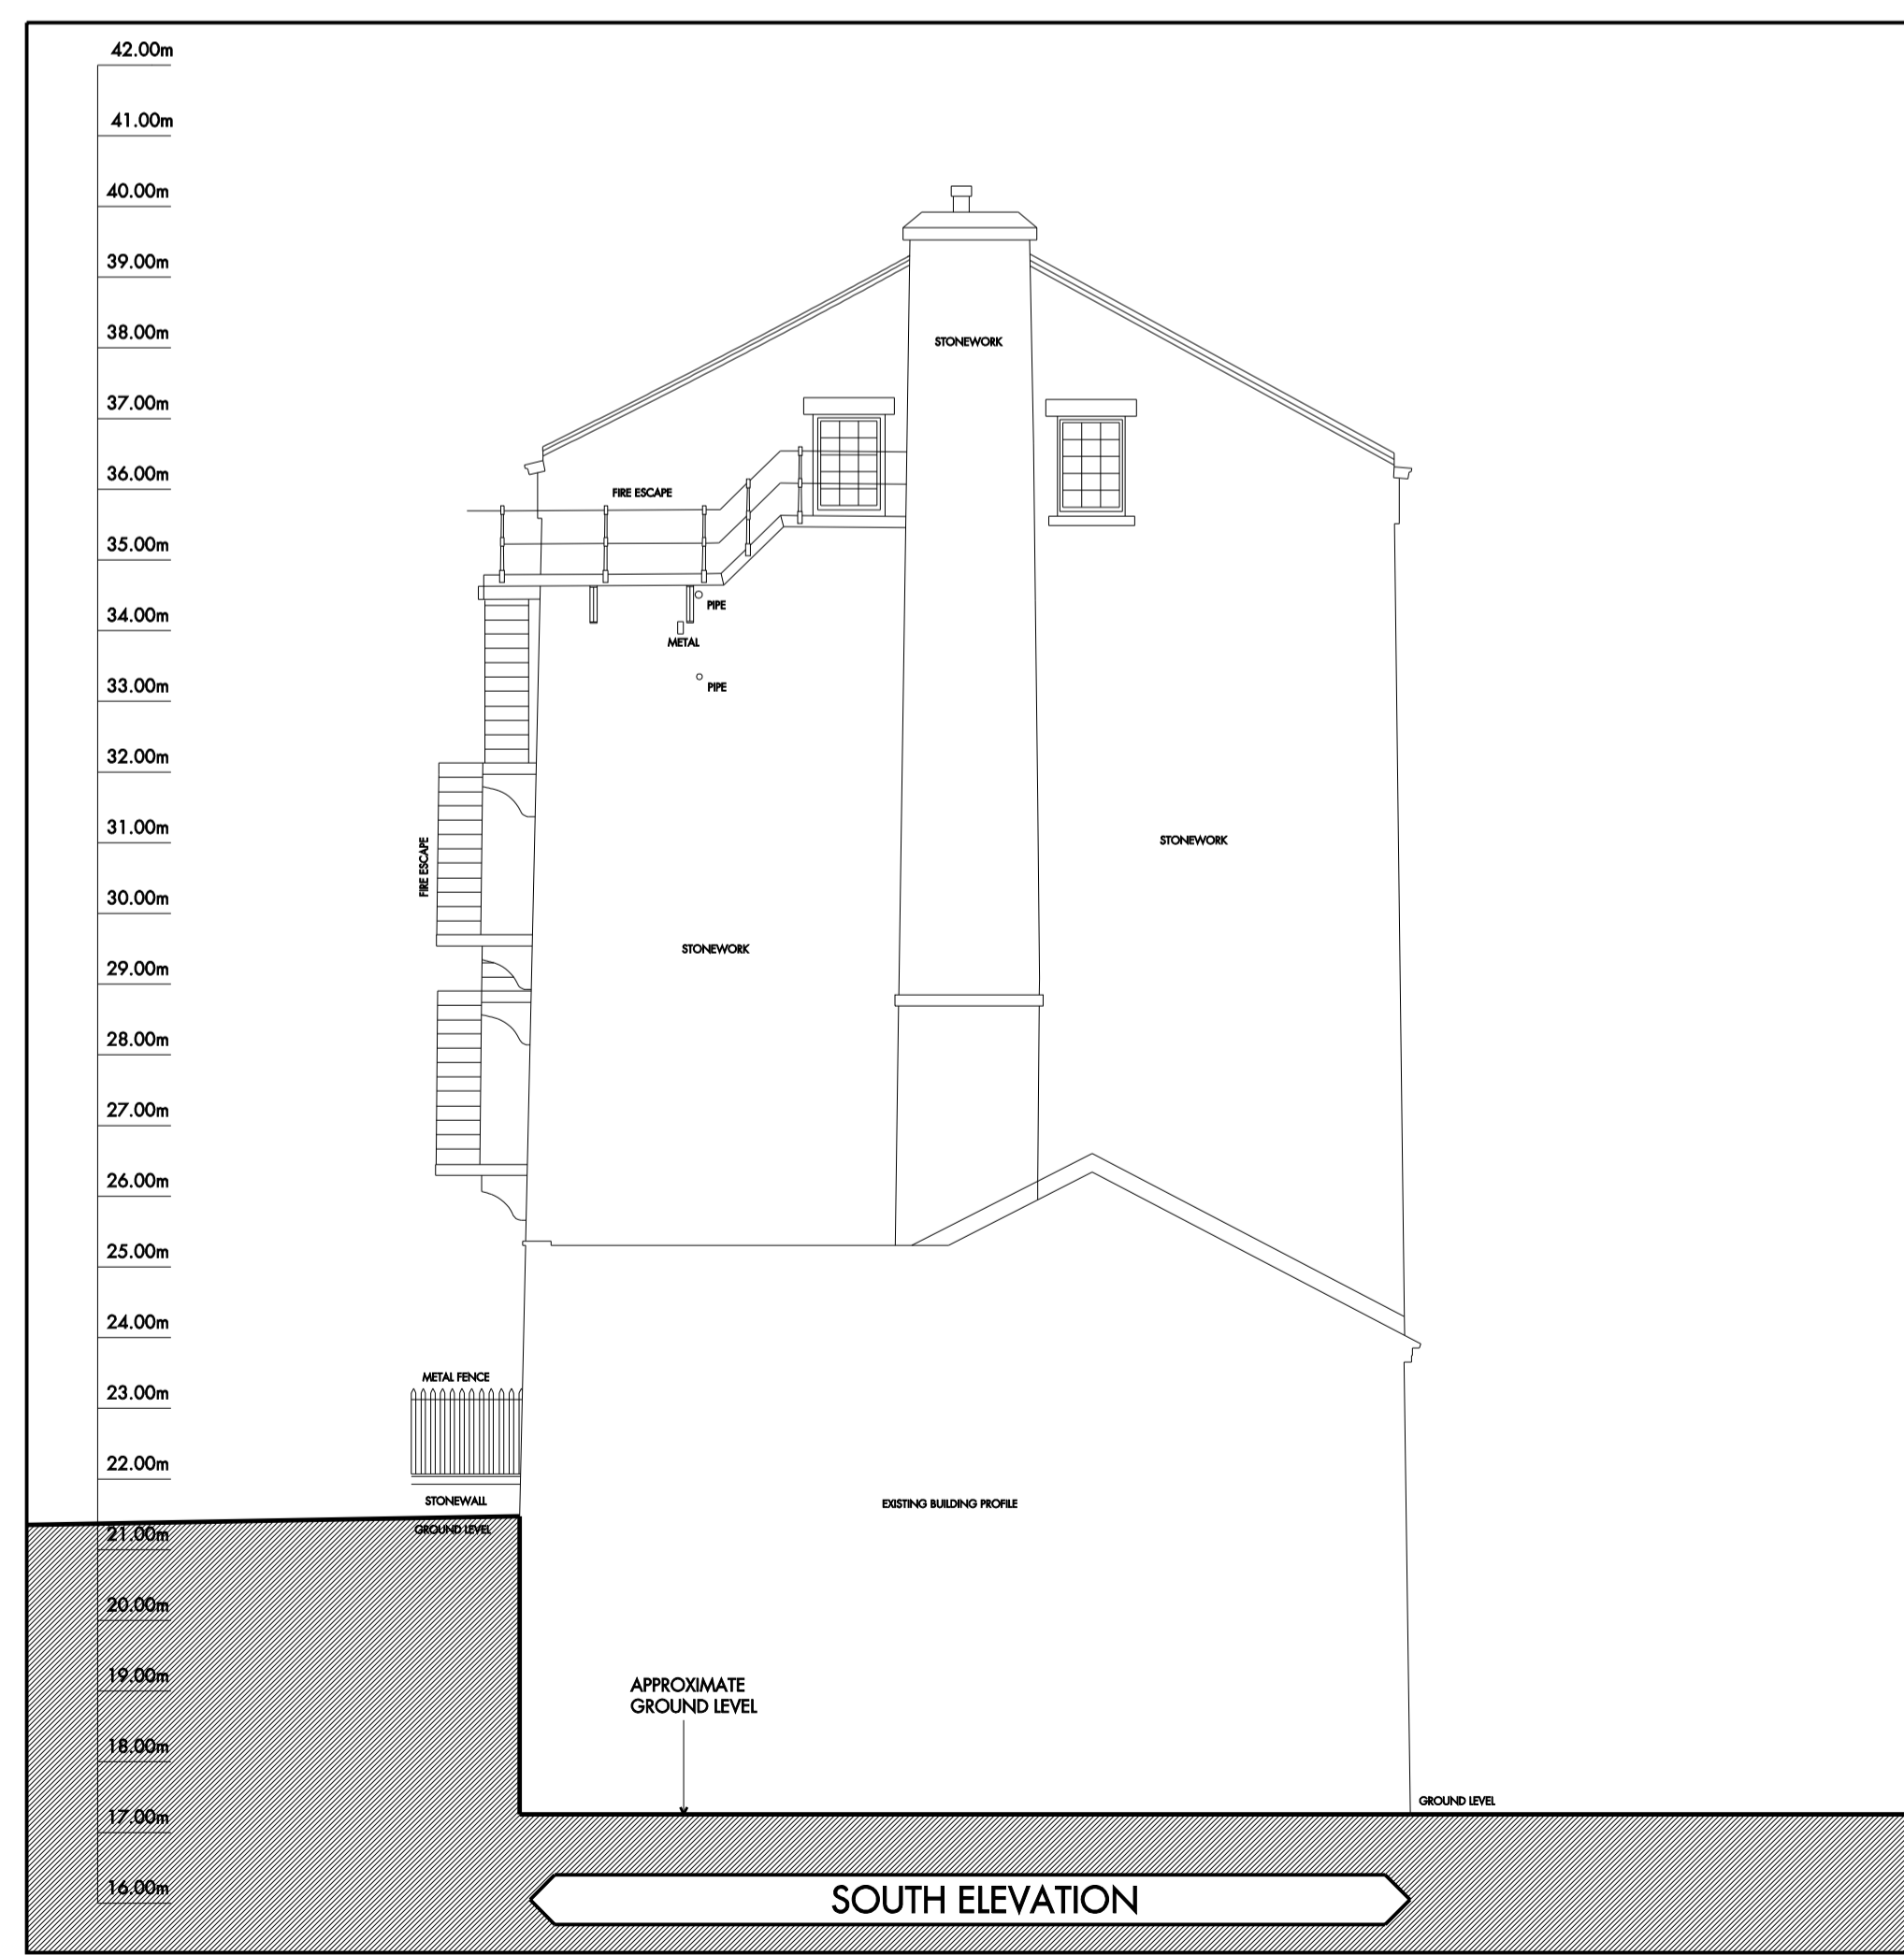

SOUTH ELEVATION

EXISTING ELEVATION C - C

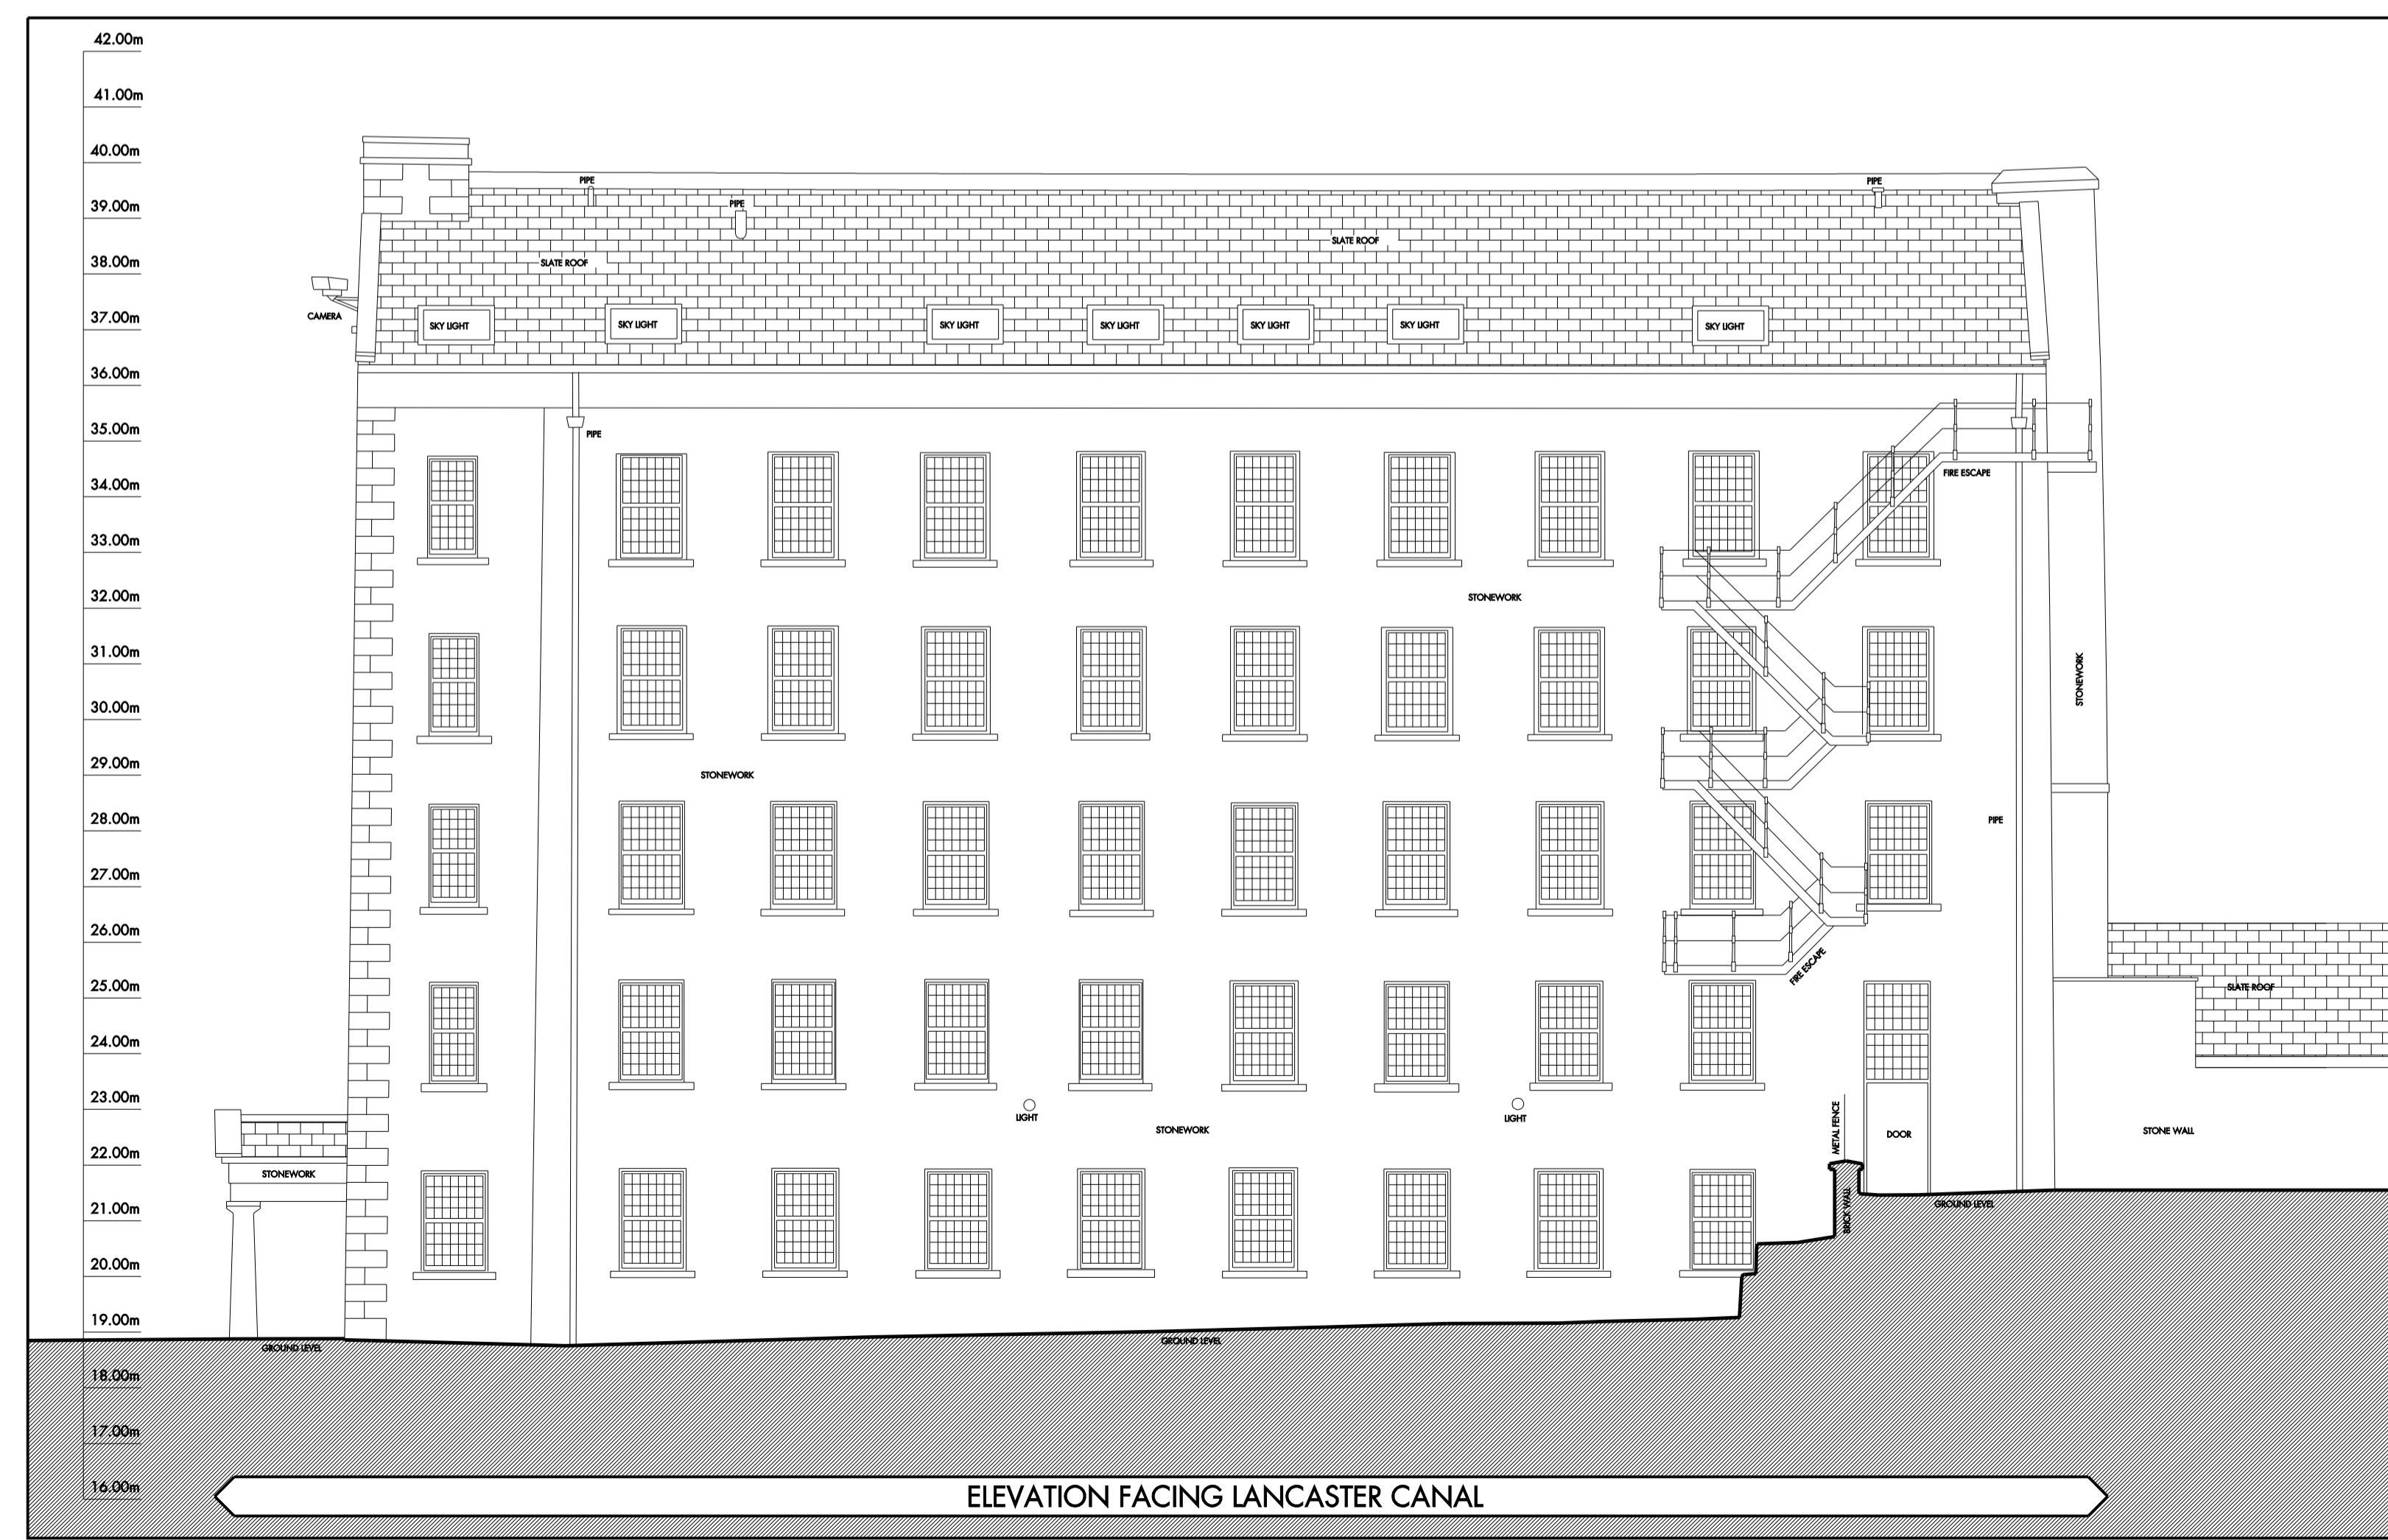

ELEVATION FACING LANCASTER CANAL

EXISTING ELEVATION D - D

REV D 27.04.07 ISSUED TO LANCASTER CITY COUNCIL CK
LISTED BUILDING CONSENT

REVISIONS	SCALE	DATE	DRAWN	CHECKED
	1:100 @ A1	FEBRUARY 2007	DR	CK

PROJECT
LANCASTER CITY CENTRE
APPLICATION NUMBER 5
MILL HALL

DRAWING
EXISTING ELEVATIONS -
A-A, B-B, C-C & D-D

architecture

REID

12 Caroline Street Birmingham B3 1TR
Tel 0121 212 2221 Fax 0121 236 2709 Email reidarchitecture@rbirm.com

DRAWING No.
043018 - D - 502 D