


DO NOT SCALE FROM THIS DRAWING.  
ALL DIMENSIONS TO BE CHECKED ON  
SITE. COPYRIGHT RESERVED.



KEY:

 APPLICATION BOUNDARY

 FIXED BUILDING ENVELOPE

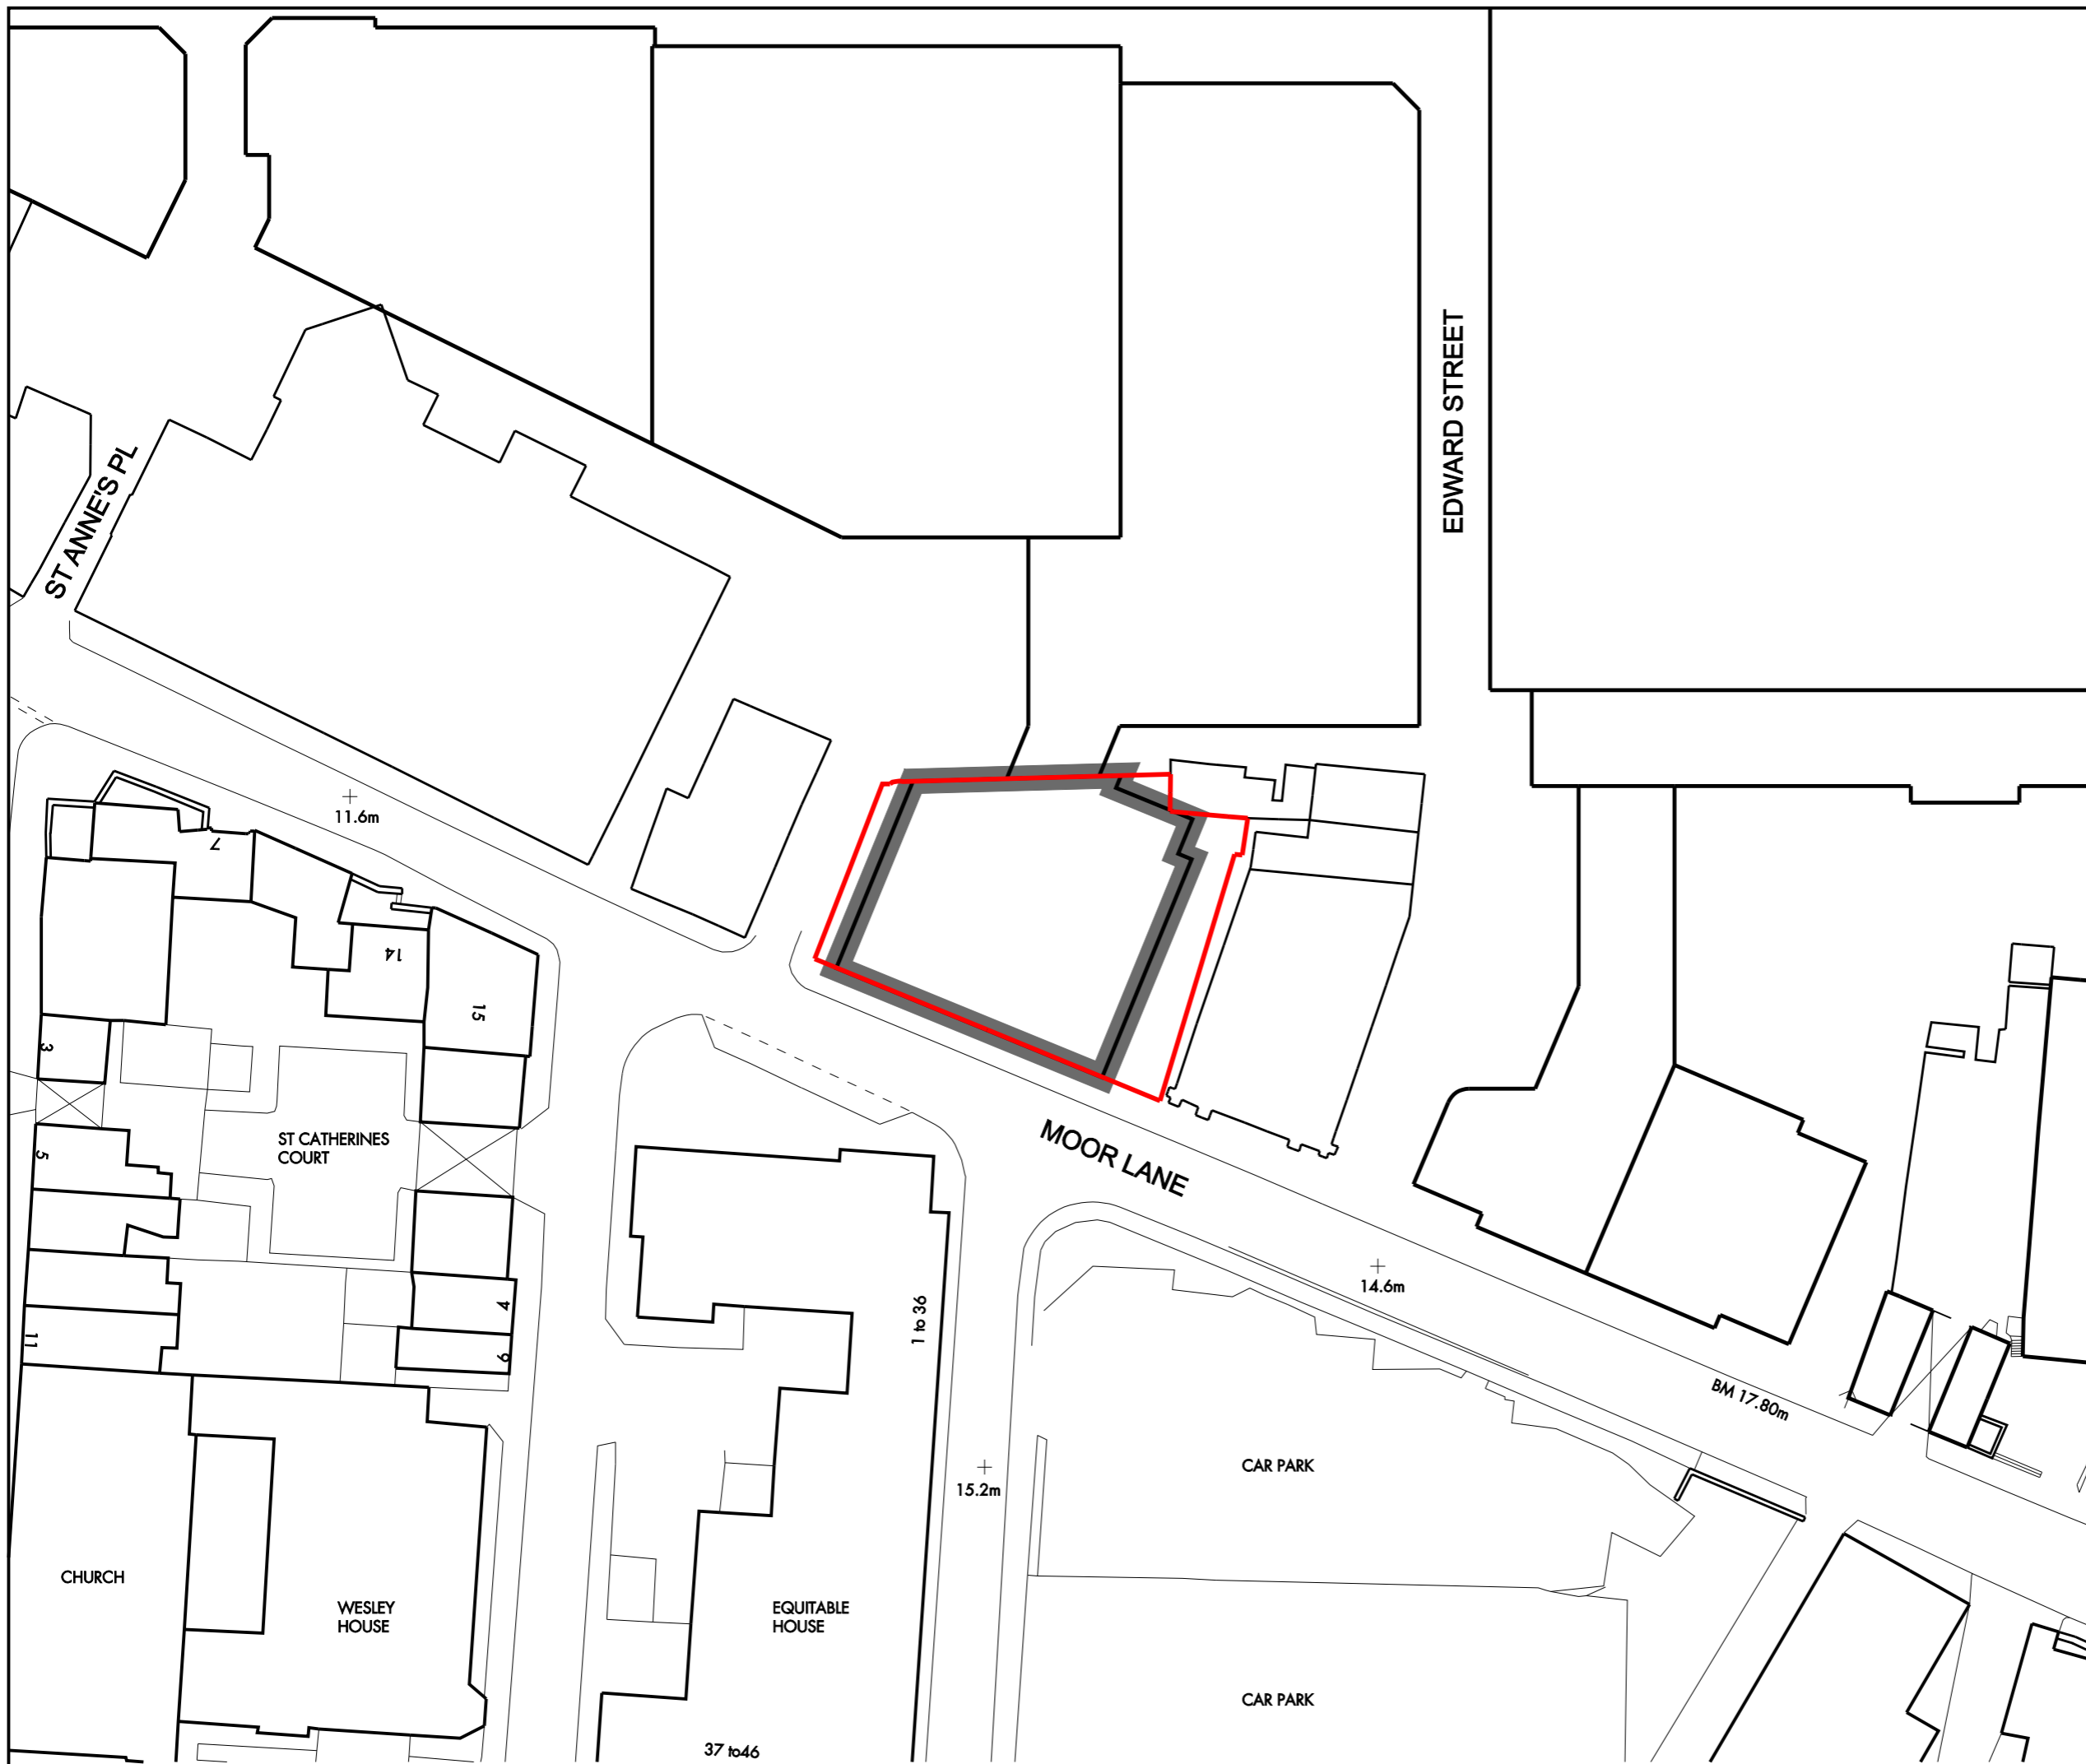

REV F 03.07.08 APPLICATION BOUNDARY UPDATED. ISSUED TO  
LANCASTER CITY COUNCIL CK

# OUTLINE PLANNING

REVISIONS

CLIENT

**CENTROS LANCASTER LP**

PROJECT

**LANCASTER CITY CENTRE  
APPLICATION NUMBER 12  
MITCHELL'S HEADQUARTERS**

TITLE

**PROPOSED SITING PLAN**

SCALE	DATE	DRAWN	CHECKED
1:500 @ A3	APRIL 07	HW	SA

3DReid  
12 Caroline Street  
Birmingham  
B3 1TR  
T +44(0)121 212 2221  
F +44(0)236 2709  
www.3DReid.com



Birmingham Edinburgh Falkirk  
Glasgow London Manchester

DRAWING No.  
**063031 - D- 102 F**