

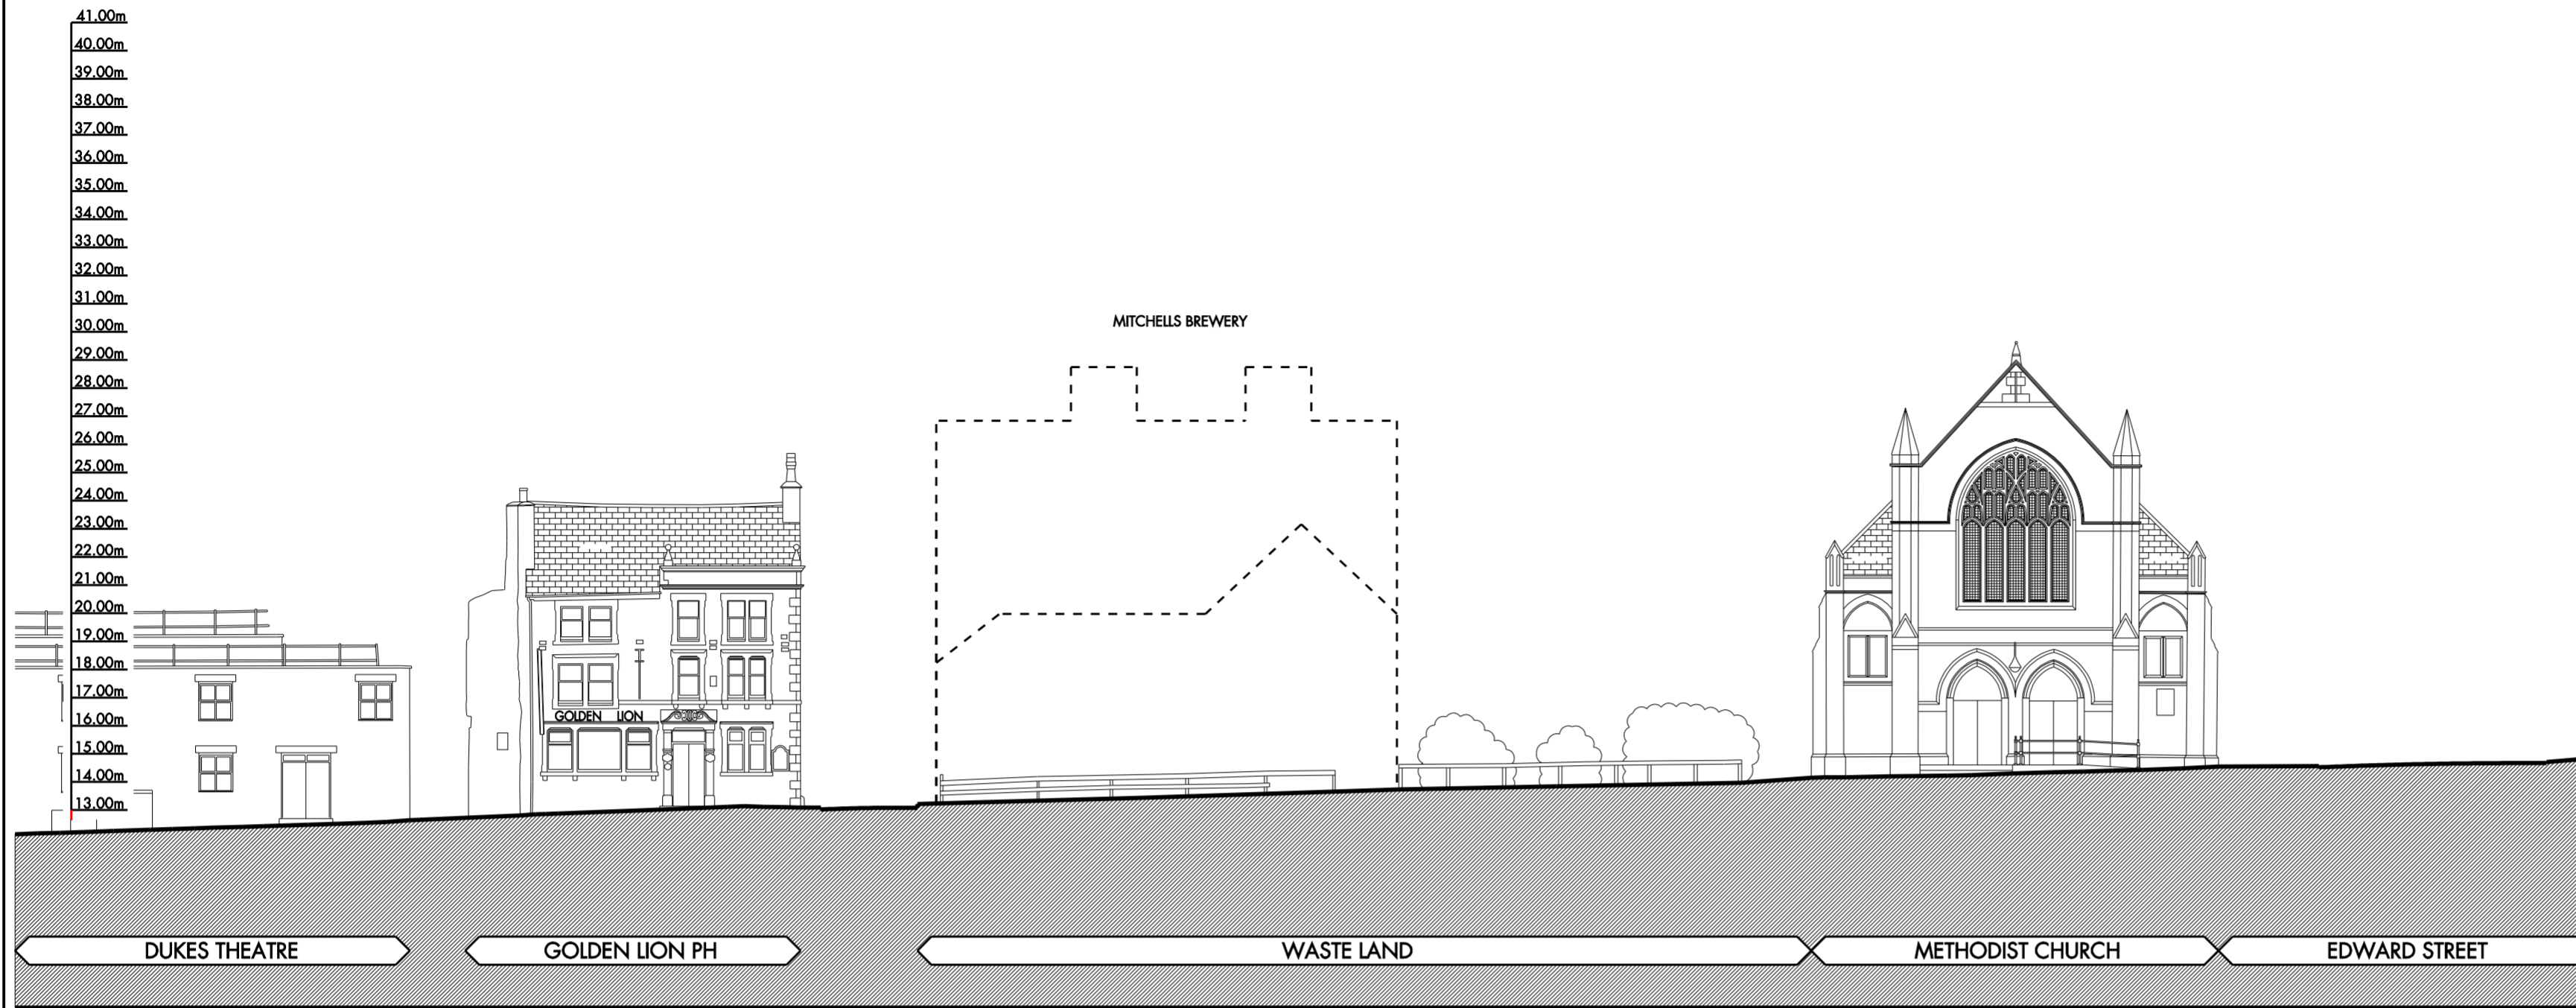


DO NOT SCALE FROM THIS DRAWING.
ALL DIMENSIONS TO BE CHECKED ON
SITE. COPYRIGHT RESERVED.

KEY PLAN

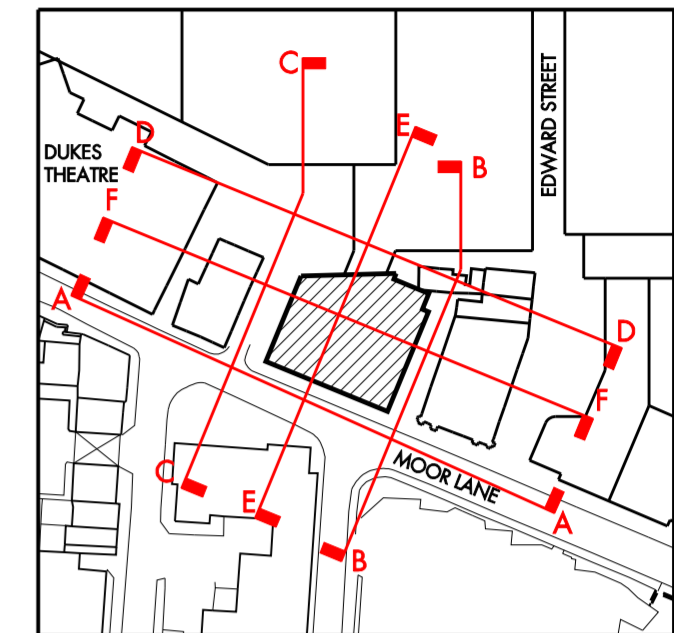

EXISTING ELEVATION A - A

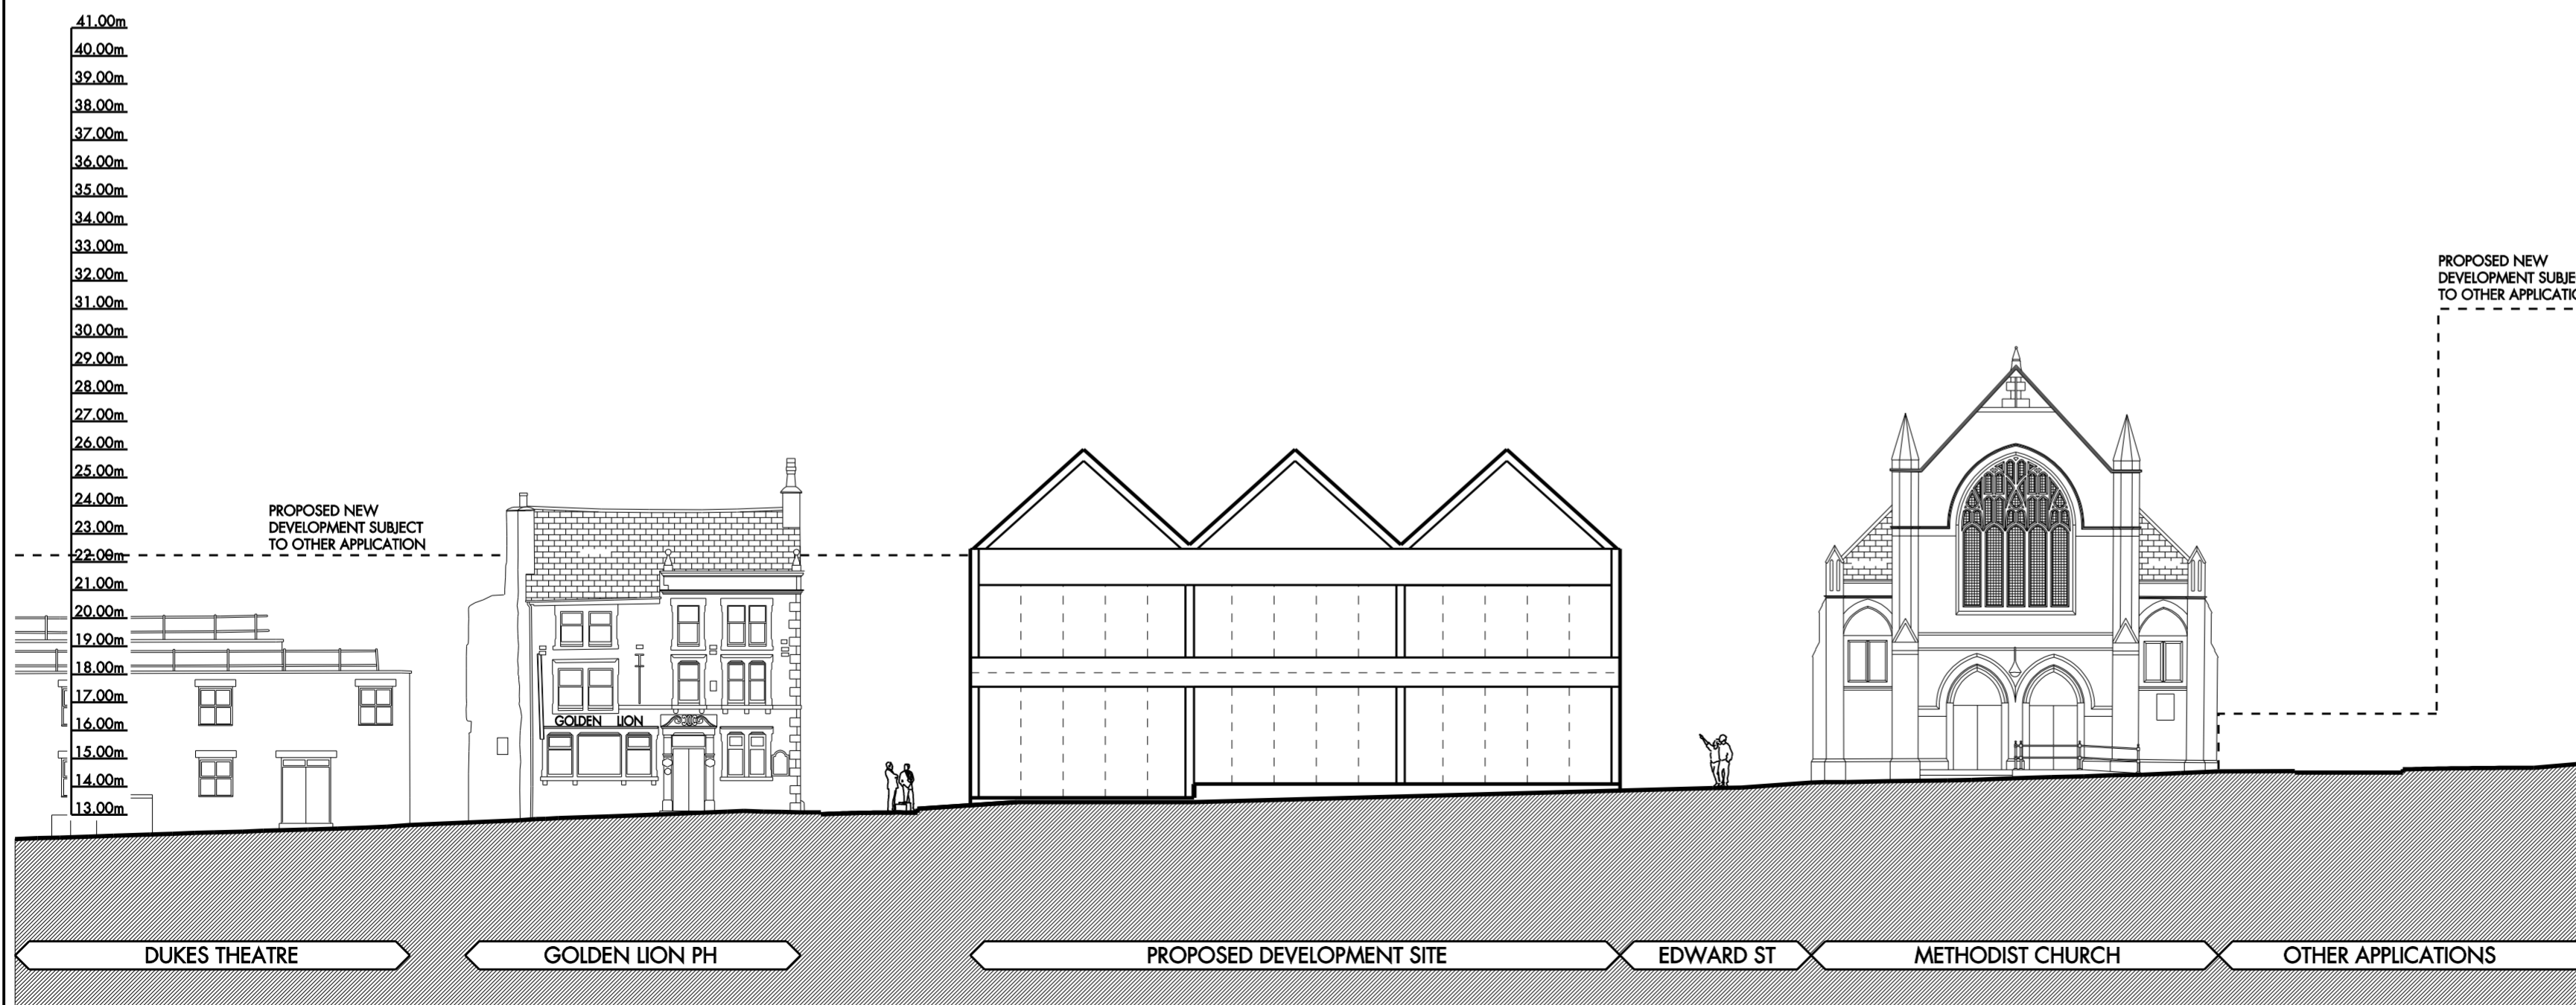

PROPOSED ELEVATION A - A

REV E 03.07.08 BUILDING HEIGHT REDUCED. ISSUED TO
LANCASTER CITY COUNCIL CK

OUTLINE PLANNING

REVISIONS

CLIENT

CENTROS LANCASTER LP

PROJECT

LANCASTER CITY CENTRE
APPLICATION NUMBER 12
MITCHELL'S HEADQUARTERS

TITLE

EXISTING & PROPOSED
ELEVATION A-A

SCALE	DATE	DRAWN	CHECKED
1:200 @ A2	APRIL 07	HW	SA

3DReid
12 Caroline Street
Birmingham
B3 1TR
T +44(0)121 212 2221
F +44(0)236 2709
www.3DReid.com



Birmingham Edinburgh Falkirk
Glasgow London Manchester

DRAWING No.

063031 - D - 103 E