

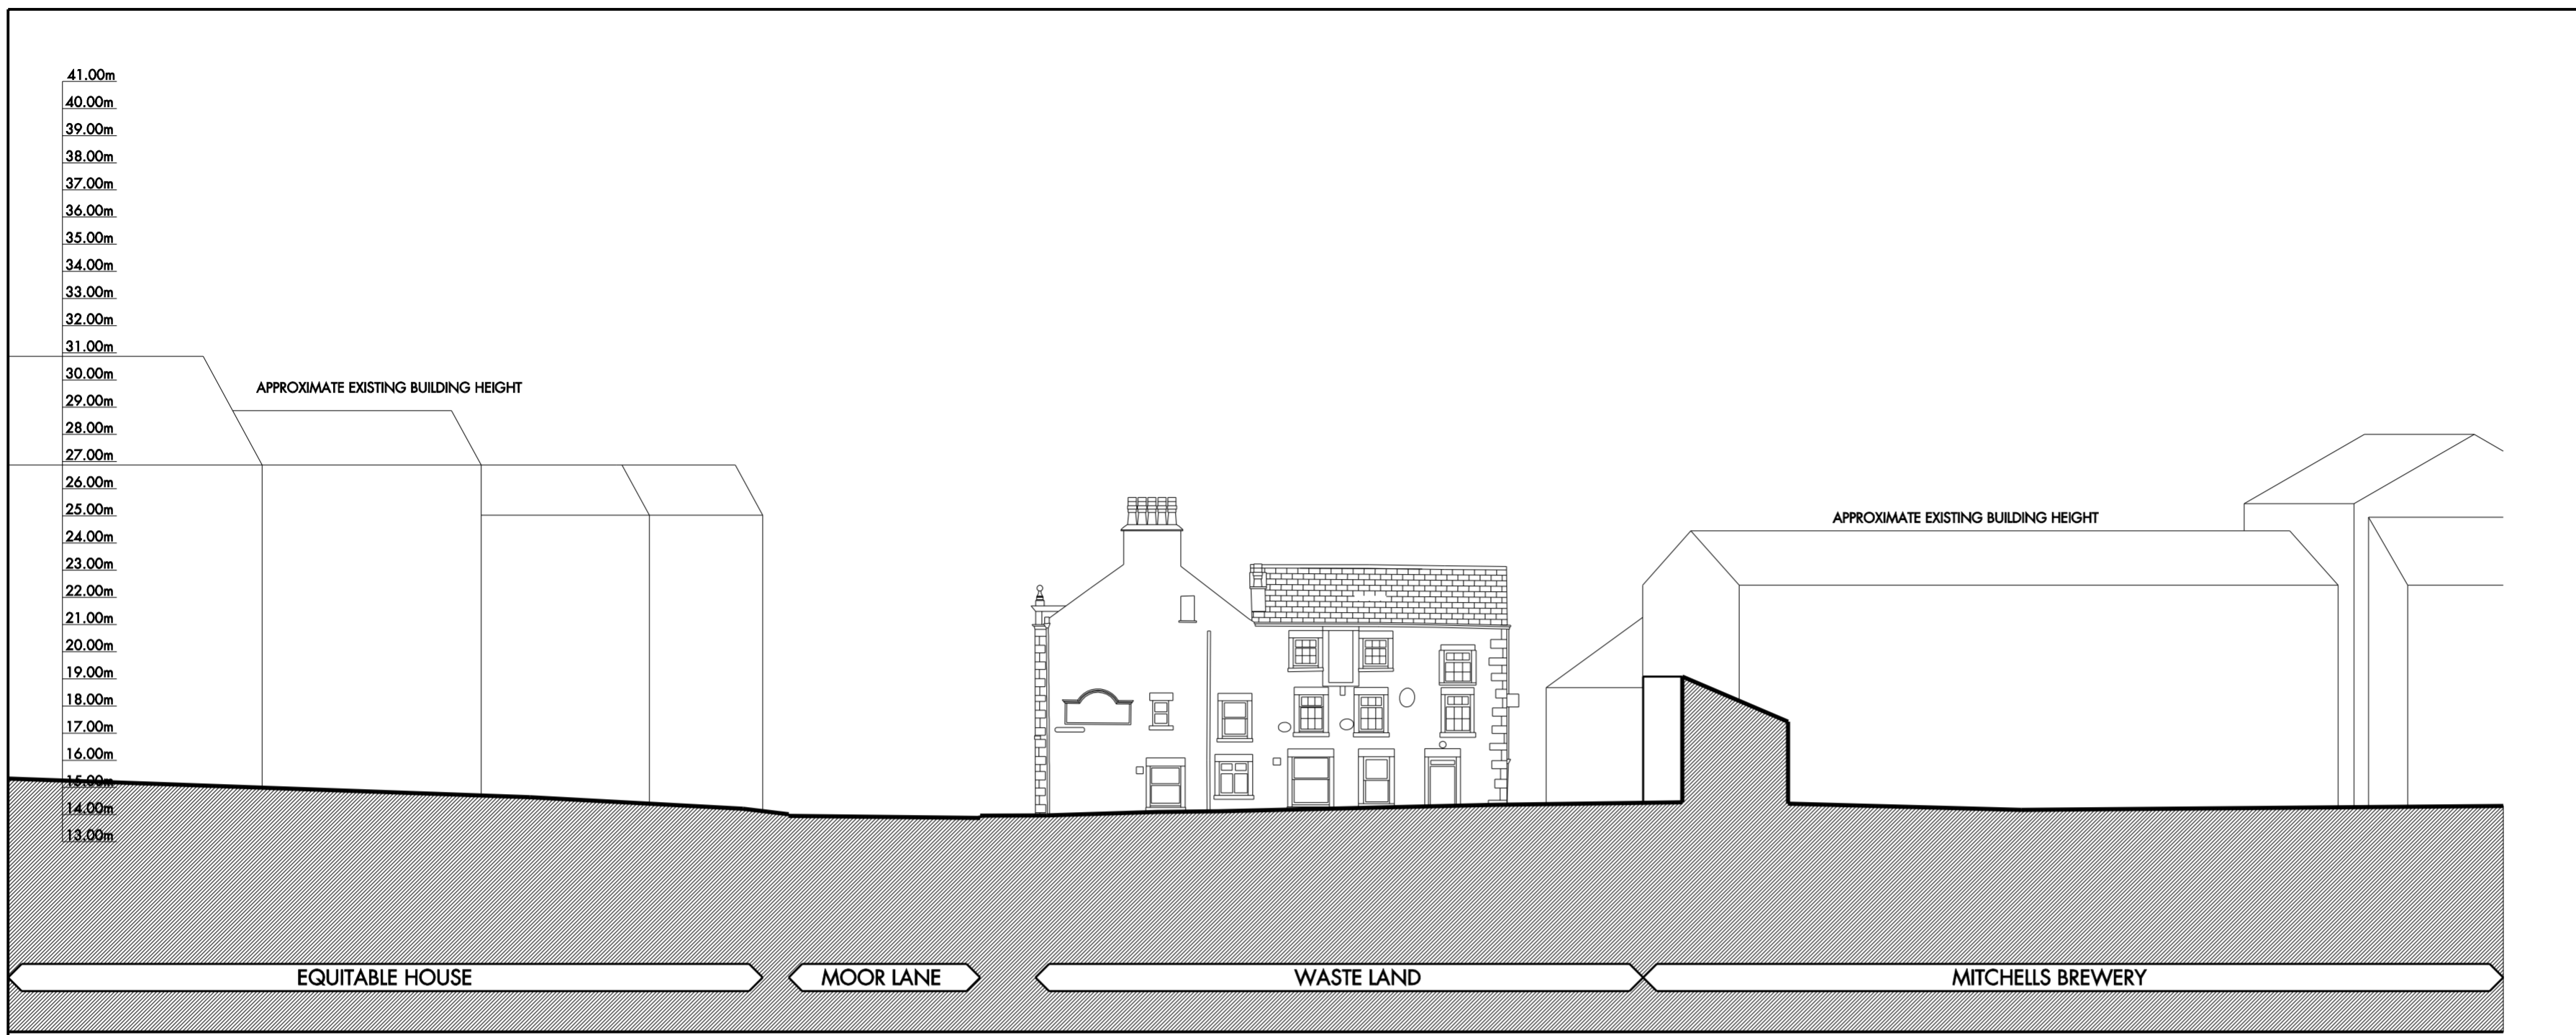


DO NOT SCALE FROM THIS DRAWING.  
ALL DIMENSIONS TO BE CHECKED ON  
SITE. COPYRIGHT RESERVED.

KEY PLAN

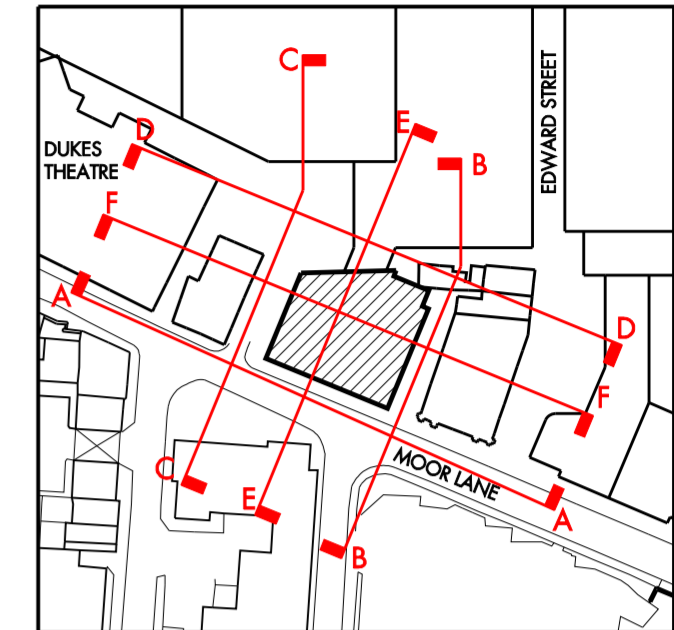

EXISTING ELEVATION B - B

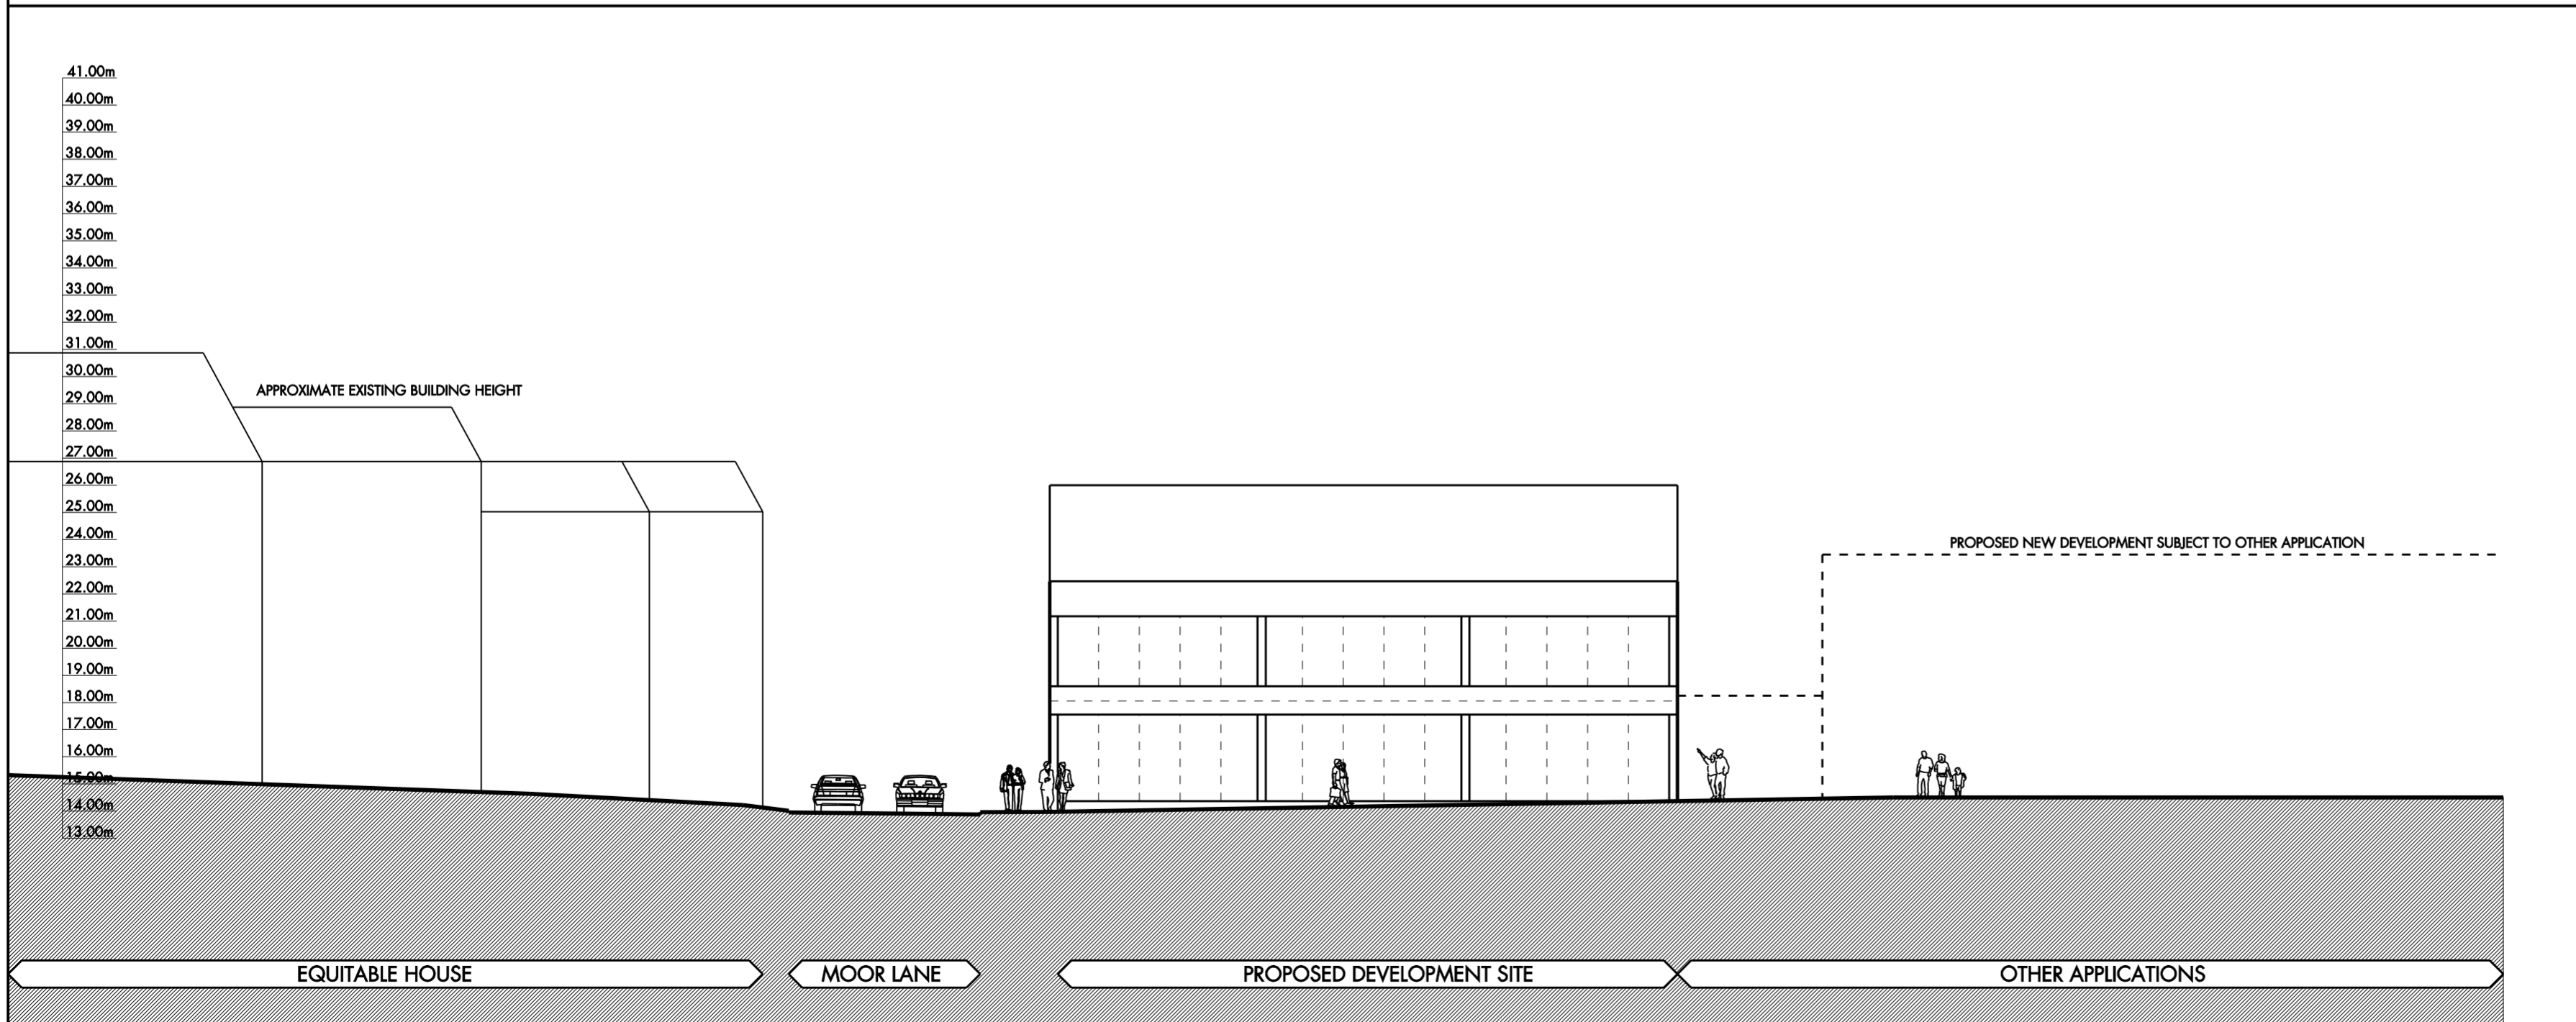

PROPOSED ELEVATION B - B

REV D 03.07.08 BUILDING HEIGHT REDUCED. ISSUED TO  
LANCASTER CITY COUNCIL CK

OUTLINE PLANNING

REVISIONS

CLIENT

CENTROS LANCASTER LP

PROJECT


LANCASTER CITY CENTRE  
APPLICATION NUMBER 12  
MITCHELL'S HEADQUARTERS

TITLE

EXISTING & PROPOSED  
ELEVATION B-B

SCALE	DATE	DRAWN	CHECKED
1:200 @ A2	APRIL 07	HW	SA

3DReid  
12 Caroline Street  
Birmingham  
B3 1TR  
T +44(0)121 212 2221  
F +44(0)236 2709  
www.3DReid.com

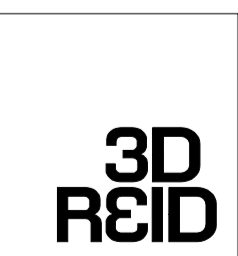

Birmingham Edinburgh Falkirk  
Glasgow London Manchester

DRAWING No.

063031 - D - 104 D