



DO NOT SCALE FROM THIS DRAWING.
ALL DIMENSIONS TO BE CHECKED ON
SITE. COPYRIGHT RESERVED.

KEY PLAN

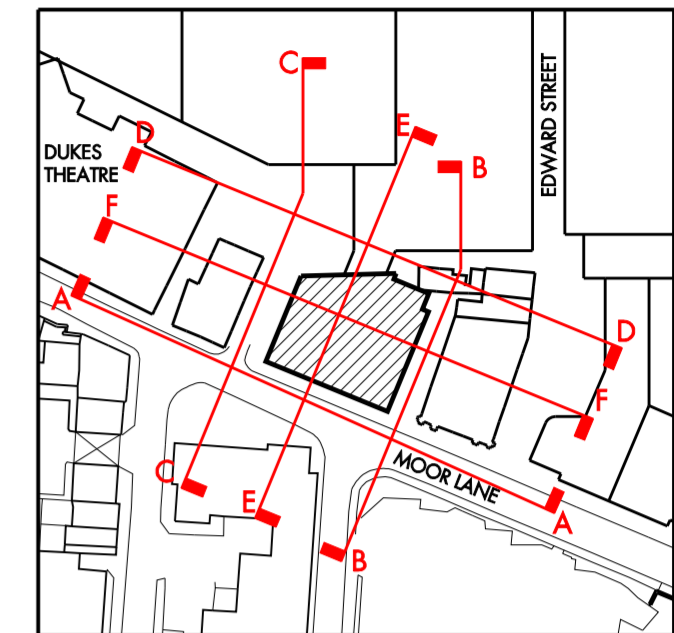


41.00m
40.00m
39.00m
38.00m
37.00m
36.00m
35.00m
34.00m
33.00m
32.00m
31.00m
30.00m
29.00m
28.00m
27.00m
26.00m
25.00m
24.00m
23.00m
22.00m
21.00m
20.00m
19.00m
18.00m
17.00m
16.00m
15.00m
14.00m
13.00m

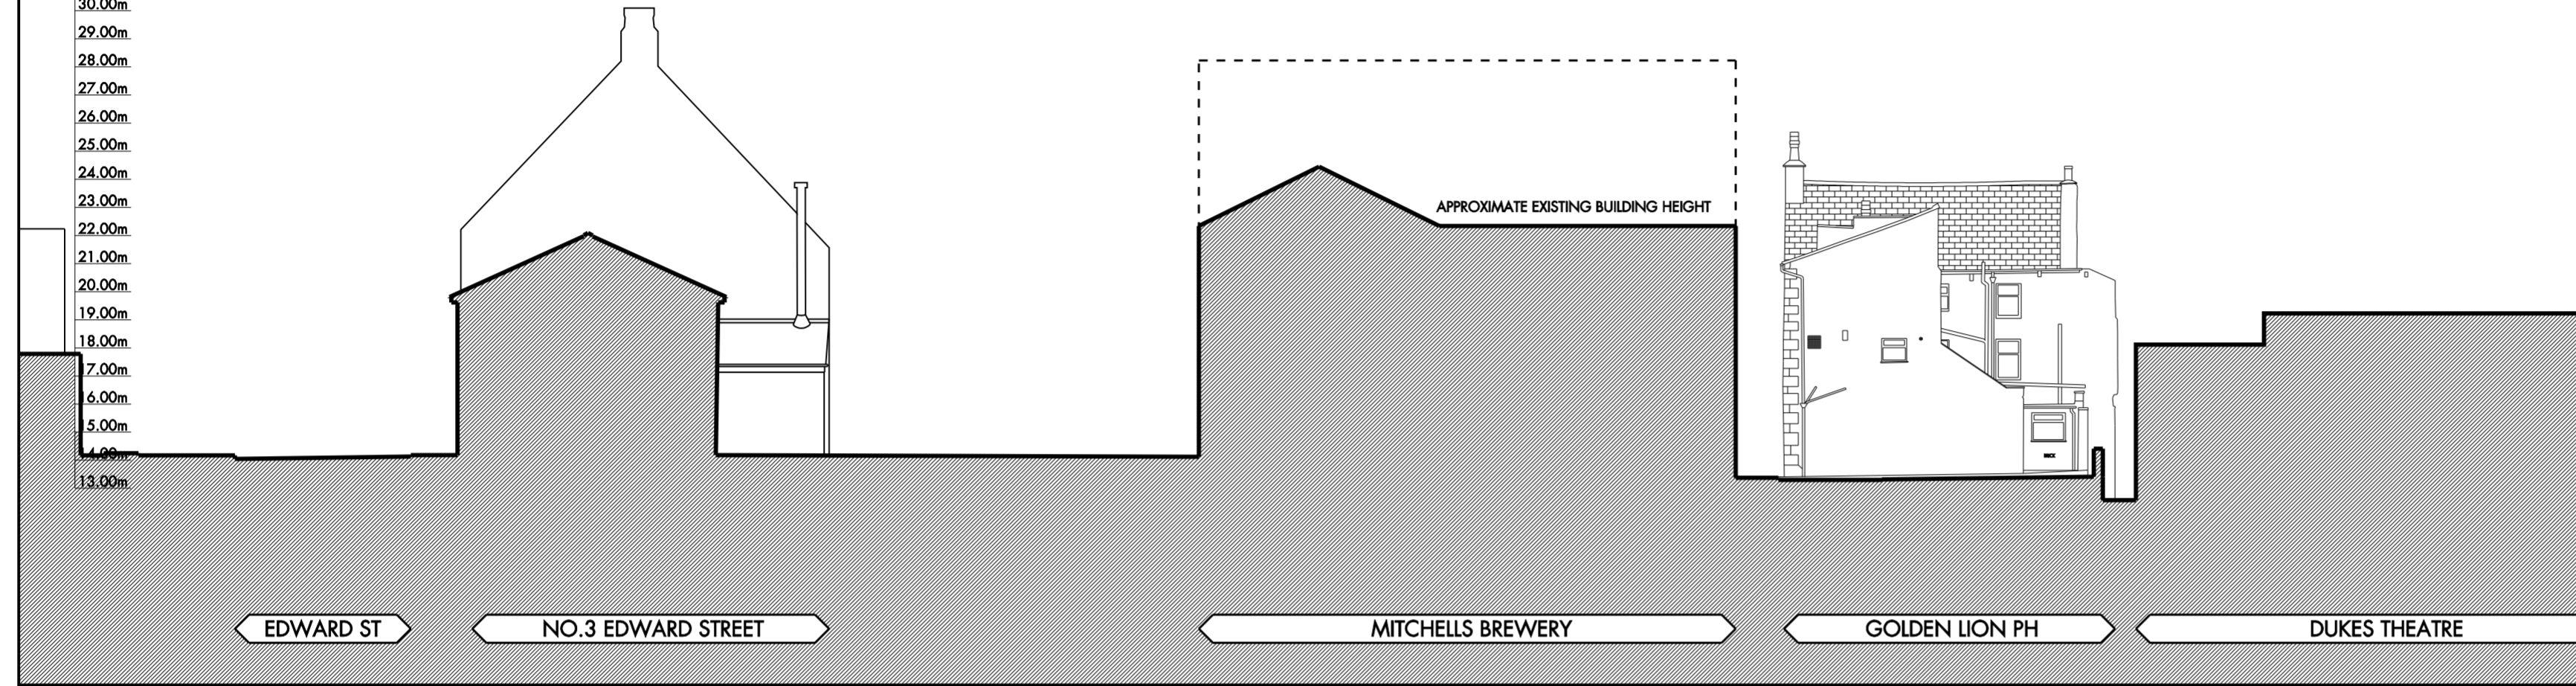

EXISTING ELEVATION D - D

41.00m
40.00m
39.00m
38.00m
37.00m
36.00m
35.00m
34.00m
33.00m
32.00m
31.00m
30.00m
29.00m
28.00m
27.00m
26.00m
25.00m
24.00m
23.00m
22.00m
21.00m
20.00m
19.00m
18.00m
17.00m
16.00m
15.00m
14.00m
13.00m

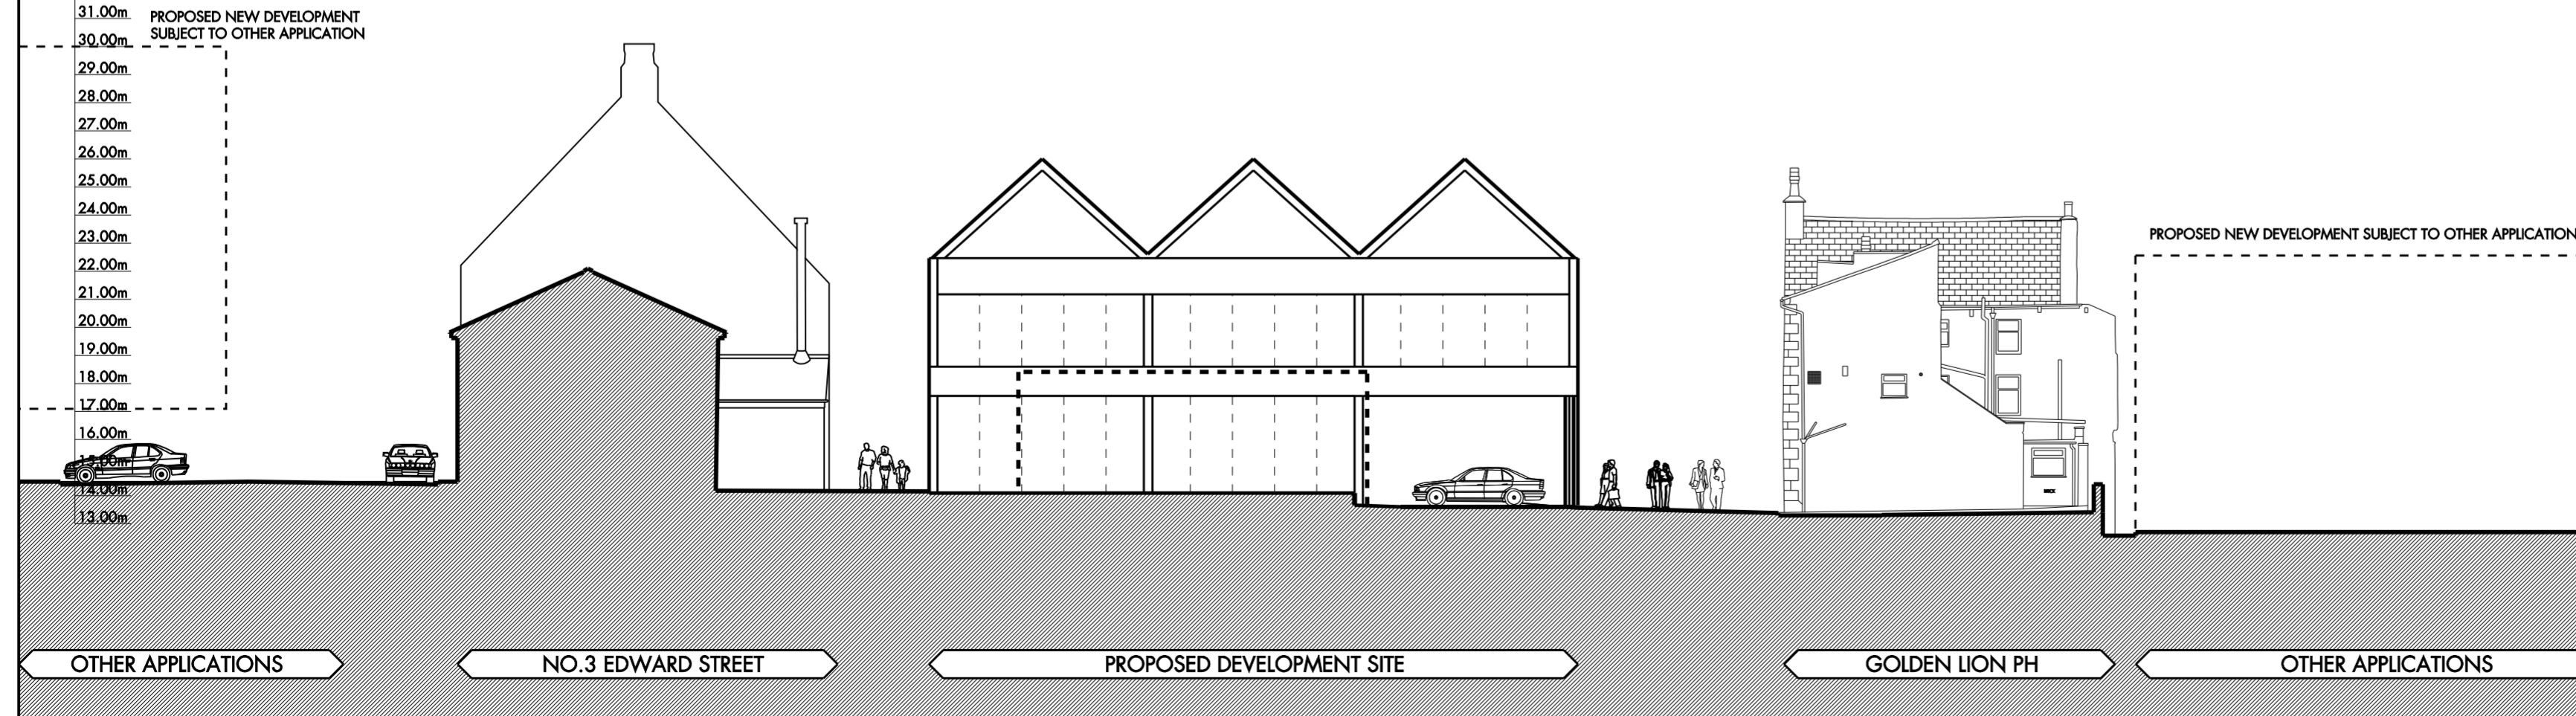

PROPOSED ELEVATION D - D

REV D 03.07.08 BUILDING HEIGHT REDUCED. ISSUED TO
LANCASTER CITY COUNCIL CK

OUTLINE PLANNING

REVISIONS

CLIENT

CENTROS LANCASTER LP

PROJECT

LANCASTER CITY CENTRE
APPLICATION NUMBER 12
MITCHELL'S HEADQUARTERS

TITLE

EXISTING & PROPOSED
ELEVATION D-D

SCALE	DATE	DRAWN	CHECKED
1:200 @ A2	APRIL 07	HW	SA

3DReid
12 Caroline Street
Birmingham
B3 1TR
T +44(0)121 212 2221
F +44(0)236 2709
www.3DReid.com



Birmingham Edinburgh Falkirk
Glasgow London Manchester

DRAWING No.

063031 - D - 106 D