

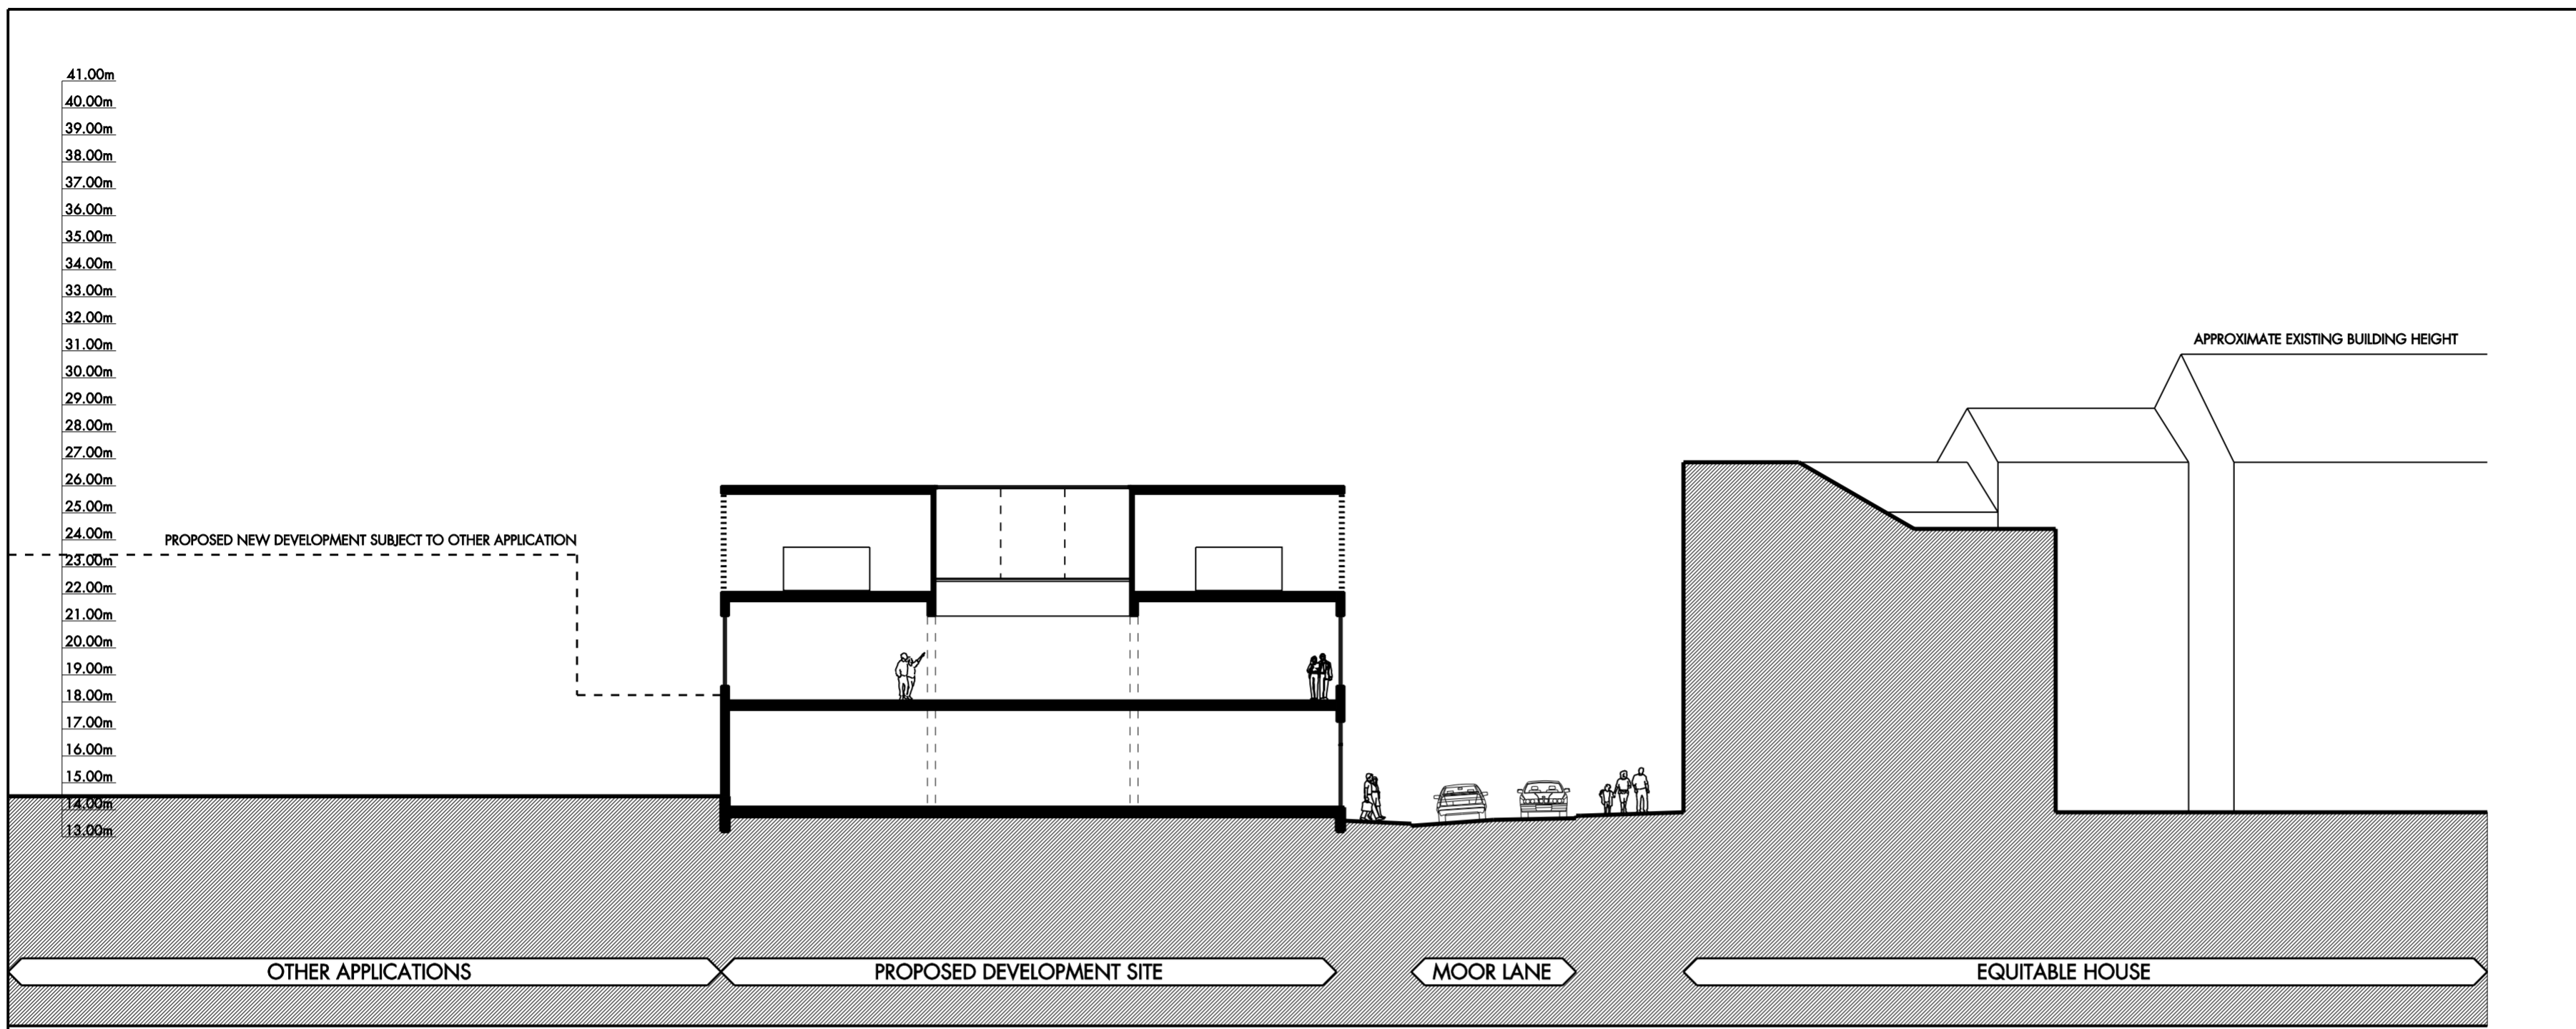


DO NOT SCALE FROM THIS DRAWING.
ALL DIMENSIONS TO BE CHECKED ON
SITE. COPYRIGHT RESERVED.

KEY PLAN

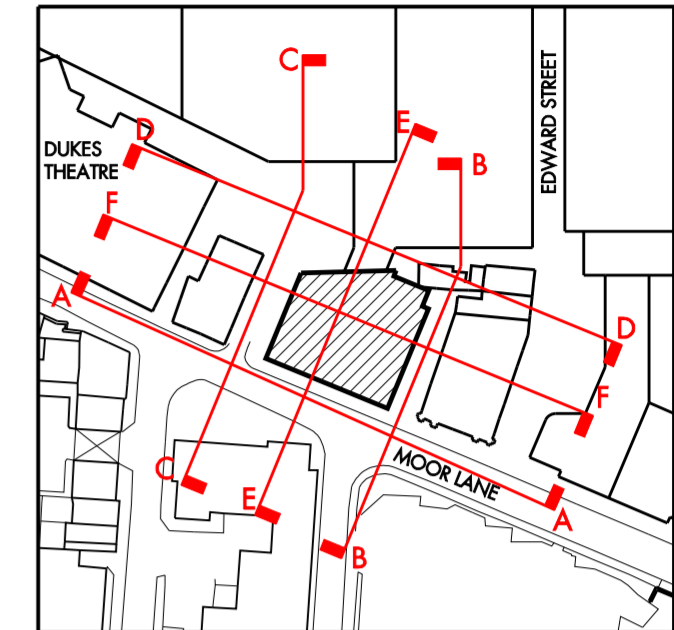

PROPOSED SECTION E - E

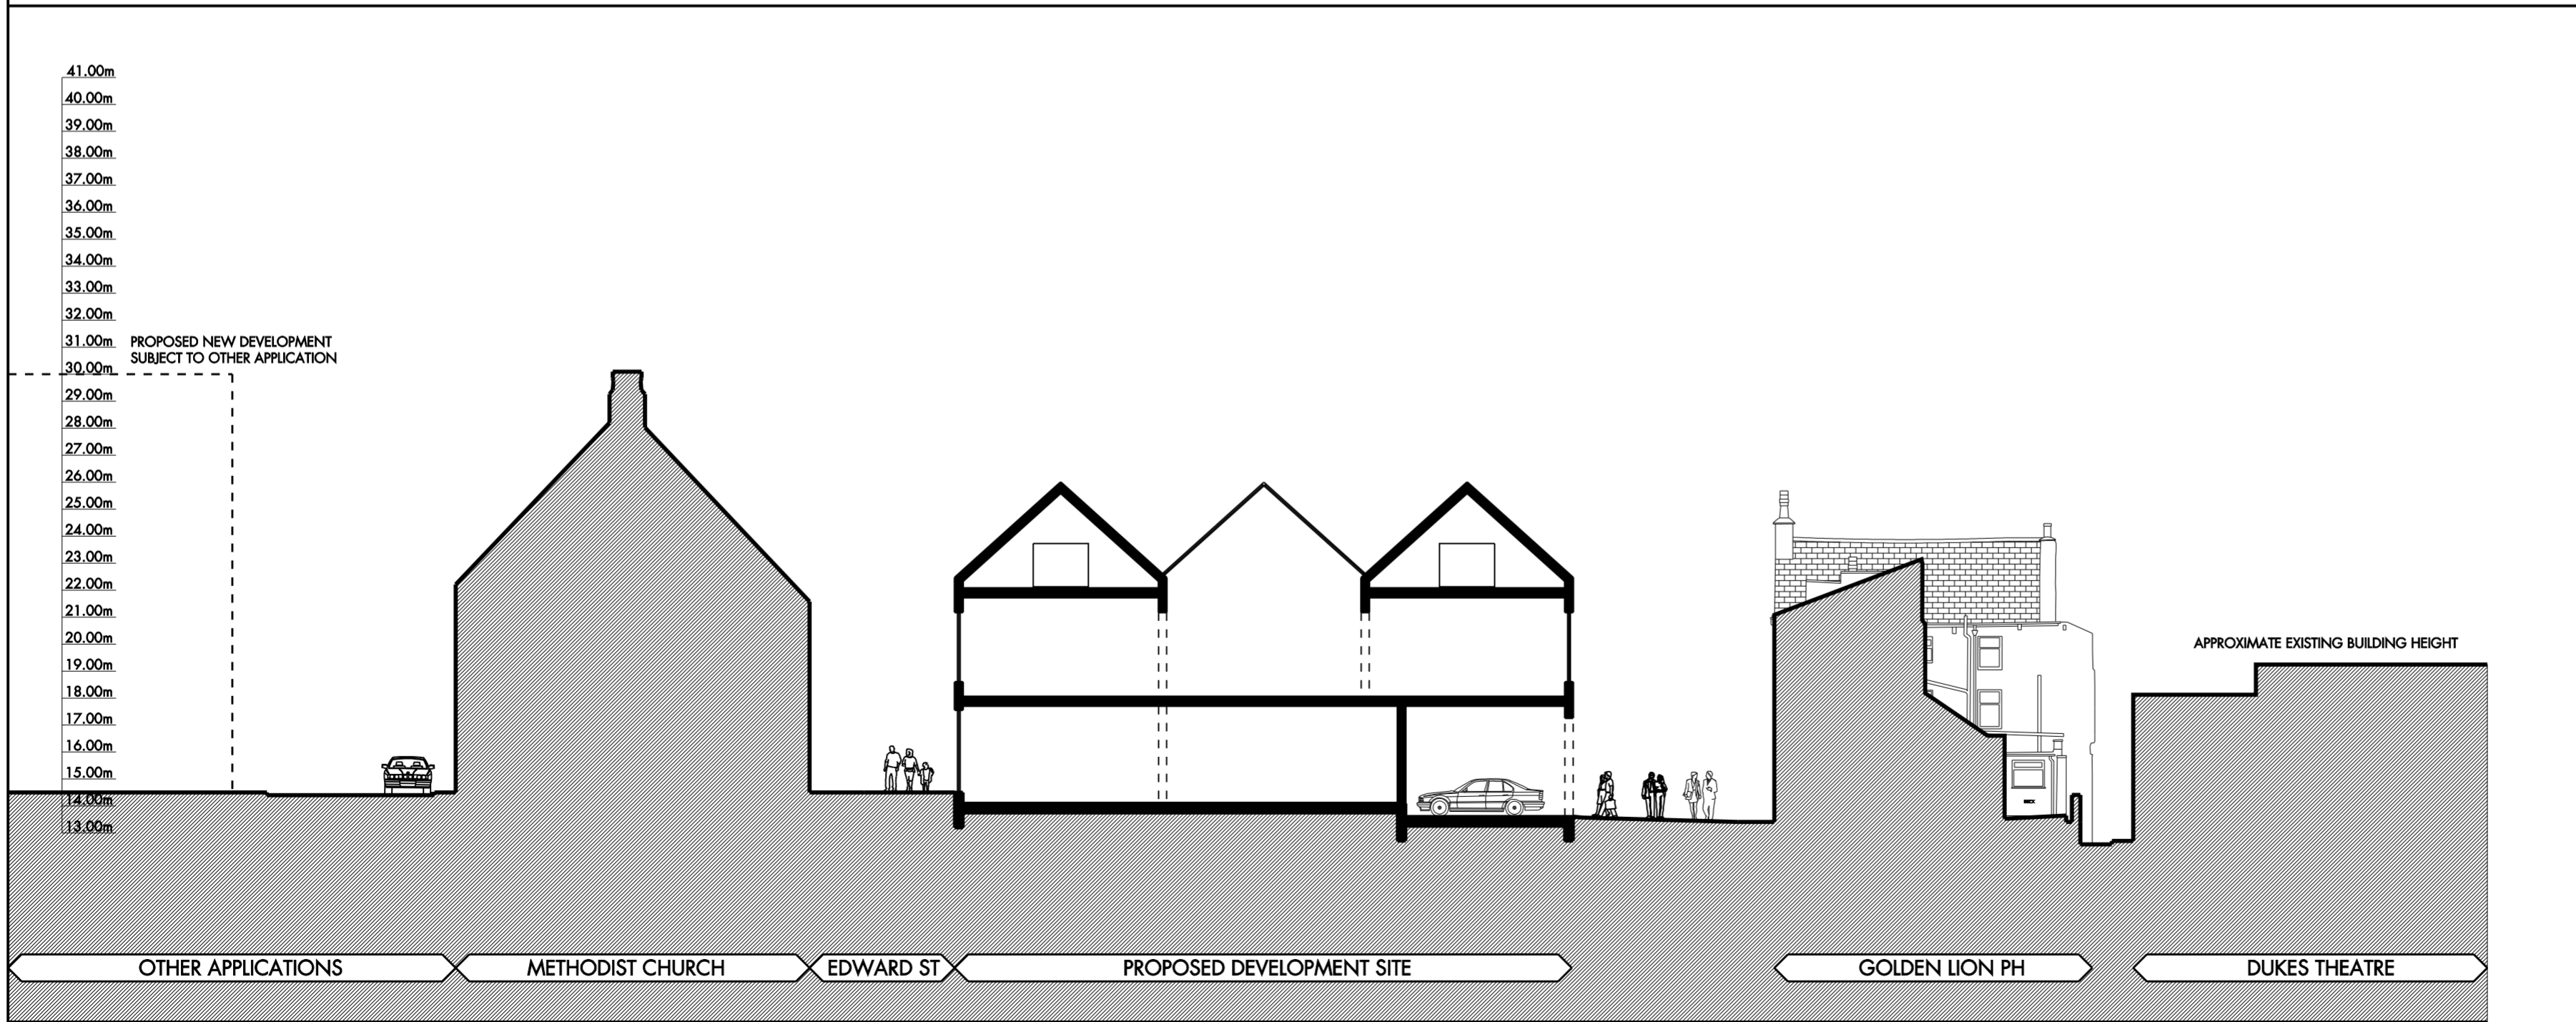

PROPOSED SECTION F - F

REV D 03.07.08 BUILDING HEIGHT REDUCED. ISSUED TO
LANCASTER CITY COUNCIL CK

OUTLINE PLANNING

REVISIONS

CLIENT

CENTROS LANCASTER LP

PROJECT


LANCASTER CITY CENTRE
APPLICATION NUMBER 12
MITCHELL'S HEADQUARTERS

TITLE

PROPOSED SECTIONS

SCALE	DATE	DRAWN	CHECKED
1:200 @ A2	APRIL 07	HW	SA

3DReid
12 Caroline Street
Birmingham
B3 1TR
T +44(0)121 212 2221
F +44(0)236 2709
www.3DReid.com

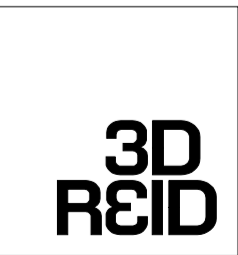

Birmingham Edinburgh Falkirk
Glasgow London Manchester

DRAWING No.

063031 - D - 107 D