


DO NOT SCALE FROM THIS DRAWING.  
ALL DIMENSIONS TO BE CHECKED ON  
SITE. COPYRIGHT RESERVED.

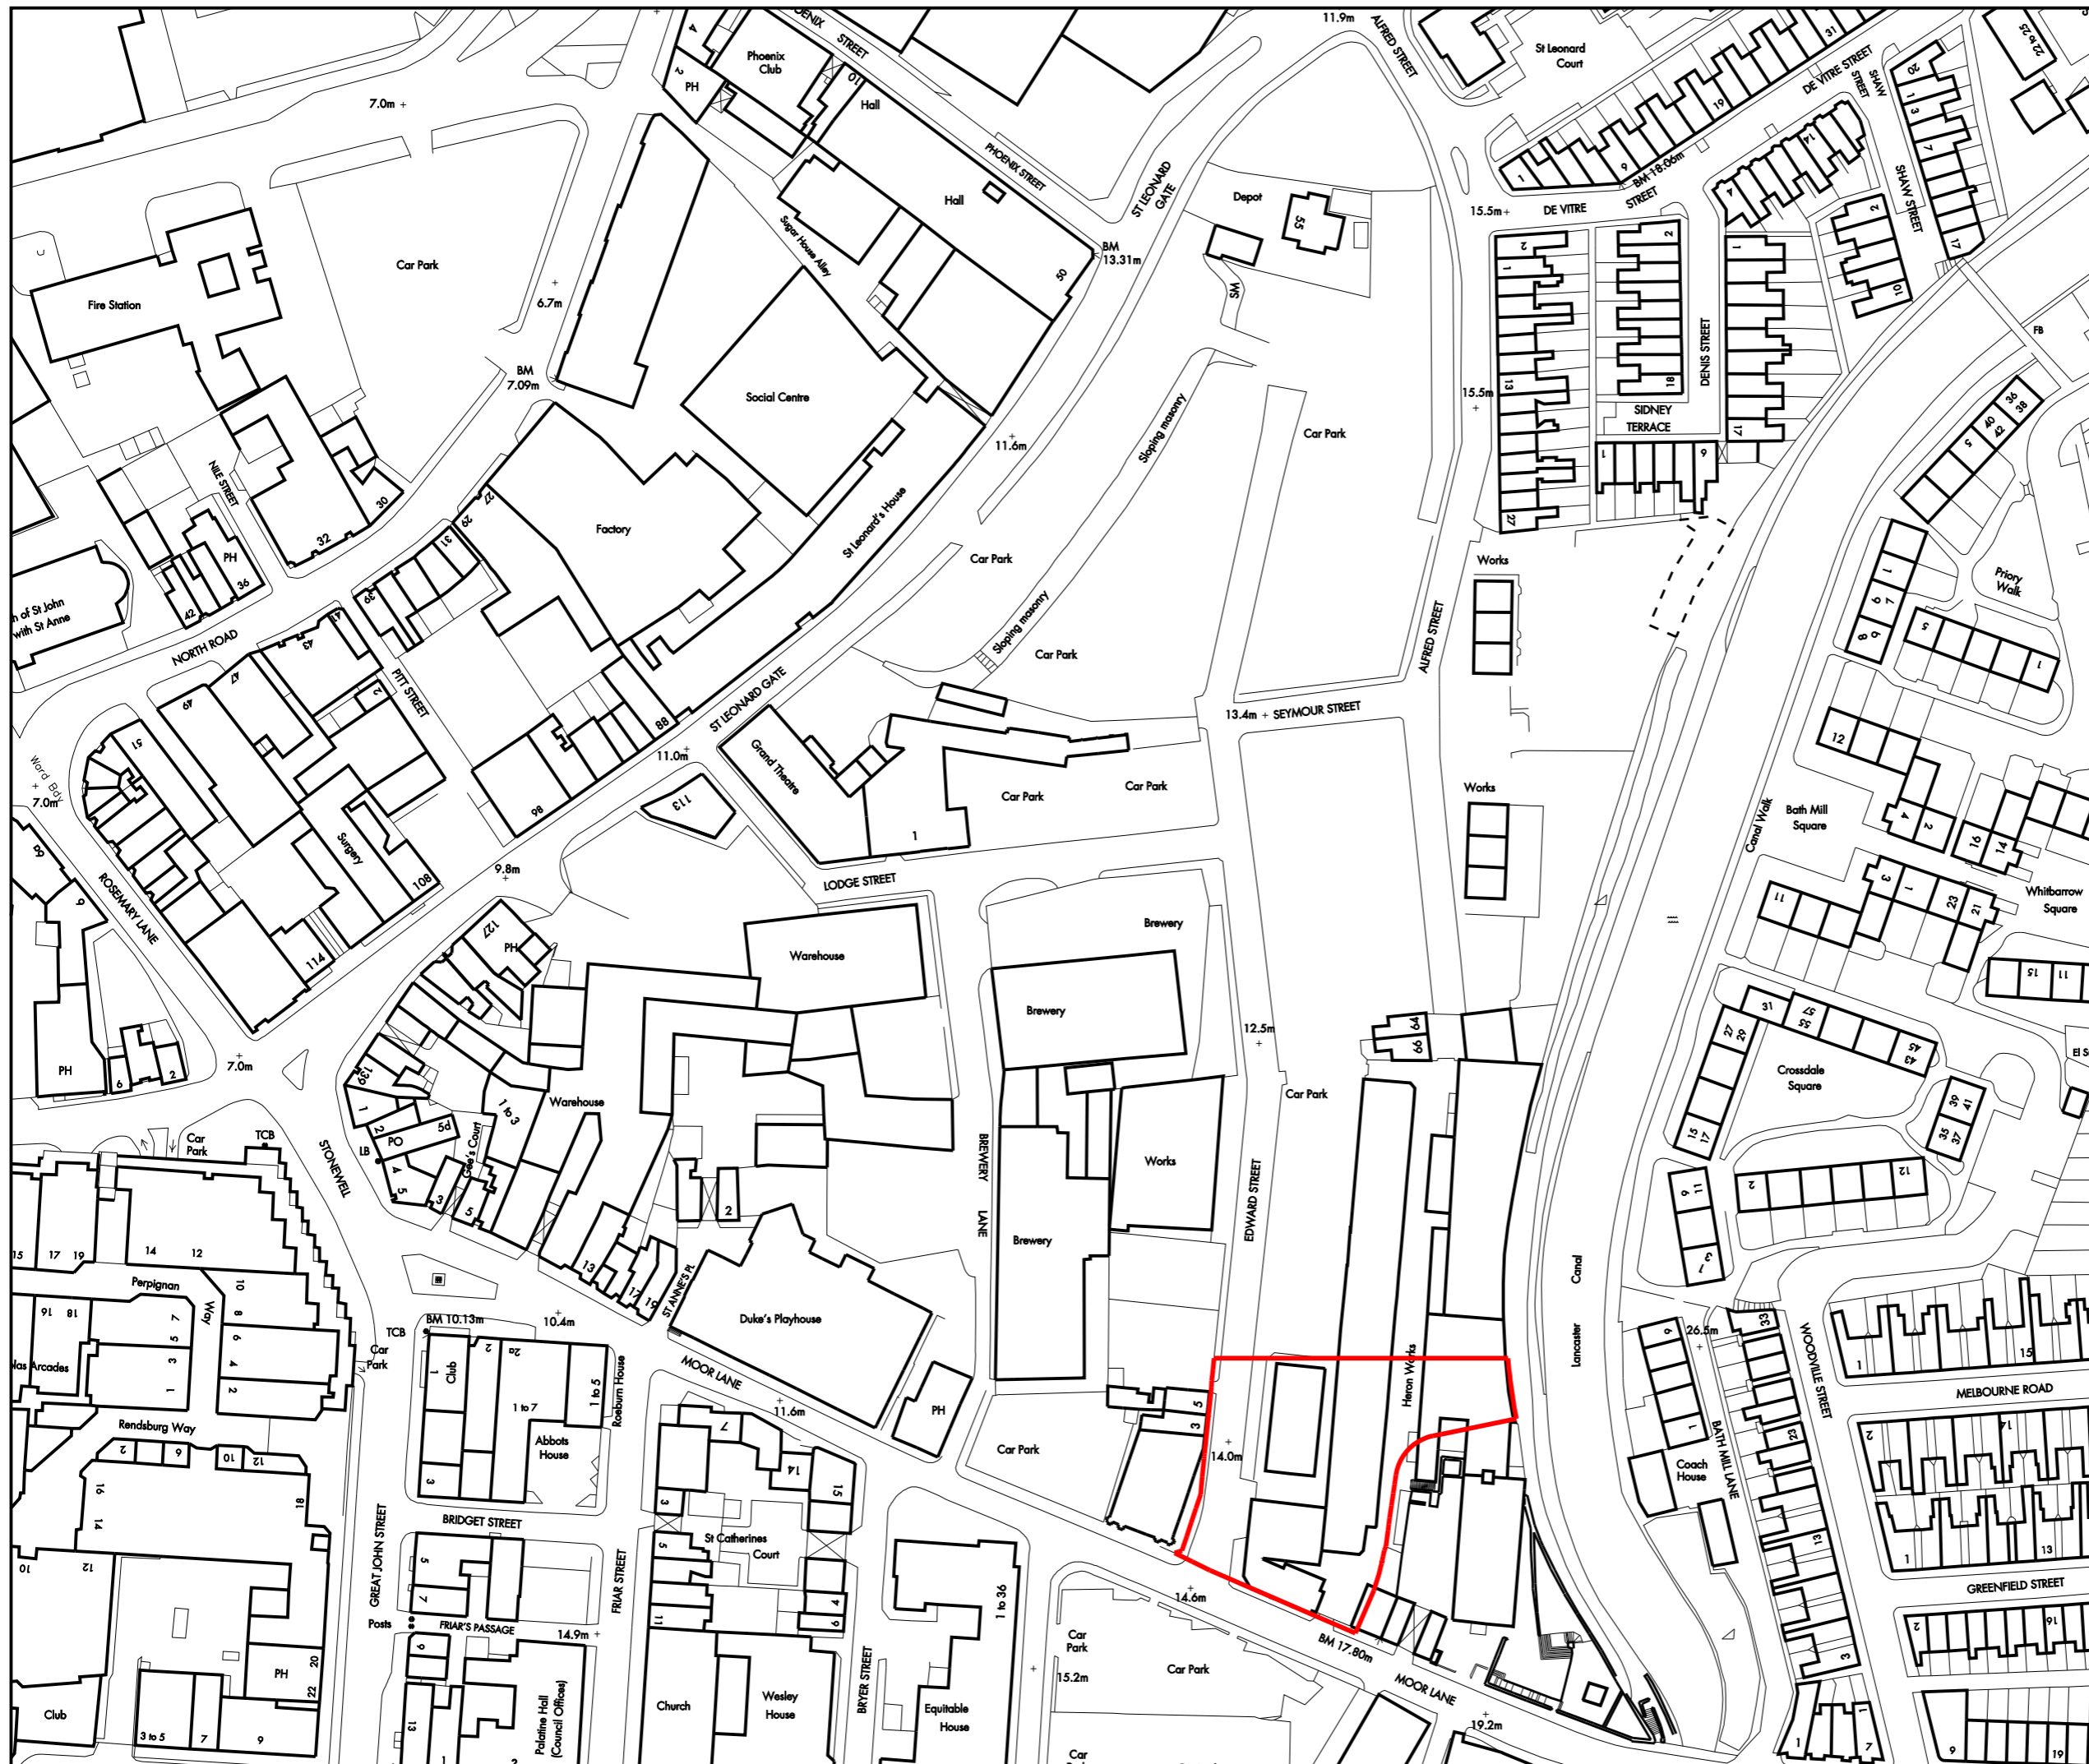

KEY:

 APPLICATION BOUNDARY



REV E 03.07.08 ISSUED TO LANCASTER CITY COUNCIL. GK

# OUTLINE PLANNING

REVISIONS

CLIENT

**CENTROS LANCASTER LP**

PROJECT


**LANCASTER CITY CENTRE  
APPLICATION NUMBER 7  
MOOR LANE RESIDENTIAL**

TITLE

**SITE LOCATION PLAN**

SCALE	DATE	DRAWN	CHECKED
1 : 1250 @ A3	JUNE 2008	HW	SA

3DReid  
12 Caroline Street  
Birmingham  
B3 1TR  
T +44(0)121 212 2221  
F +44(0)236 2709  
www.3DReid.com

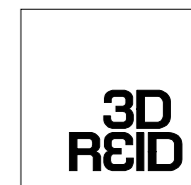

Birmingham Edinburgh Falkirk  
Glasgow London Manchester

DRAWING No.  
**063048 - D - 100 E**