


DO NOT SCALE FROM THIS DRAWING.  
ALL DIMENSIONS TO BE CHECKED ON  
SITE. COPYRIGHT RESERVED.



KEY:

- APPLICATION BOUNDARY
- BUILDING LINE SUBJECT TO LIMIT OF DEVIATION OF +3M / -3M
- BUILDING LINE SUBJECT TO LIMIT OF DEVIATION OF +5M / -5M
- BUILDING LINE SUBJECT TO LIMIT OF DEVIATION OF -3M

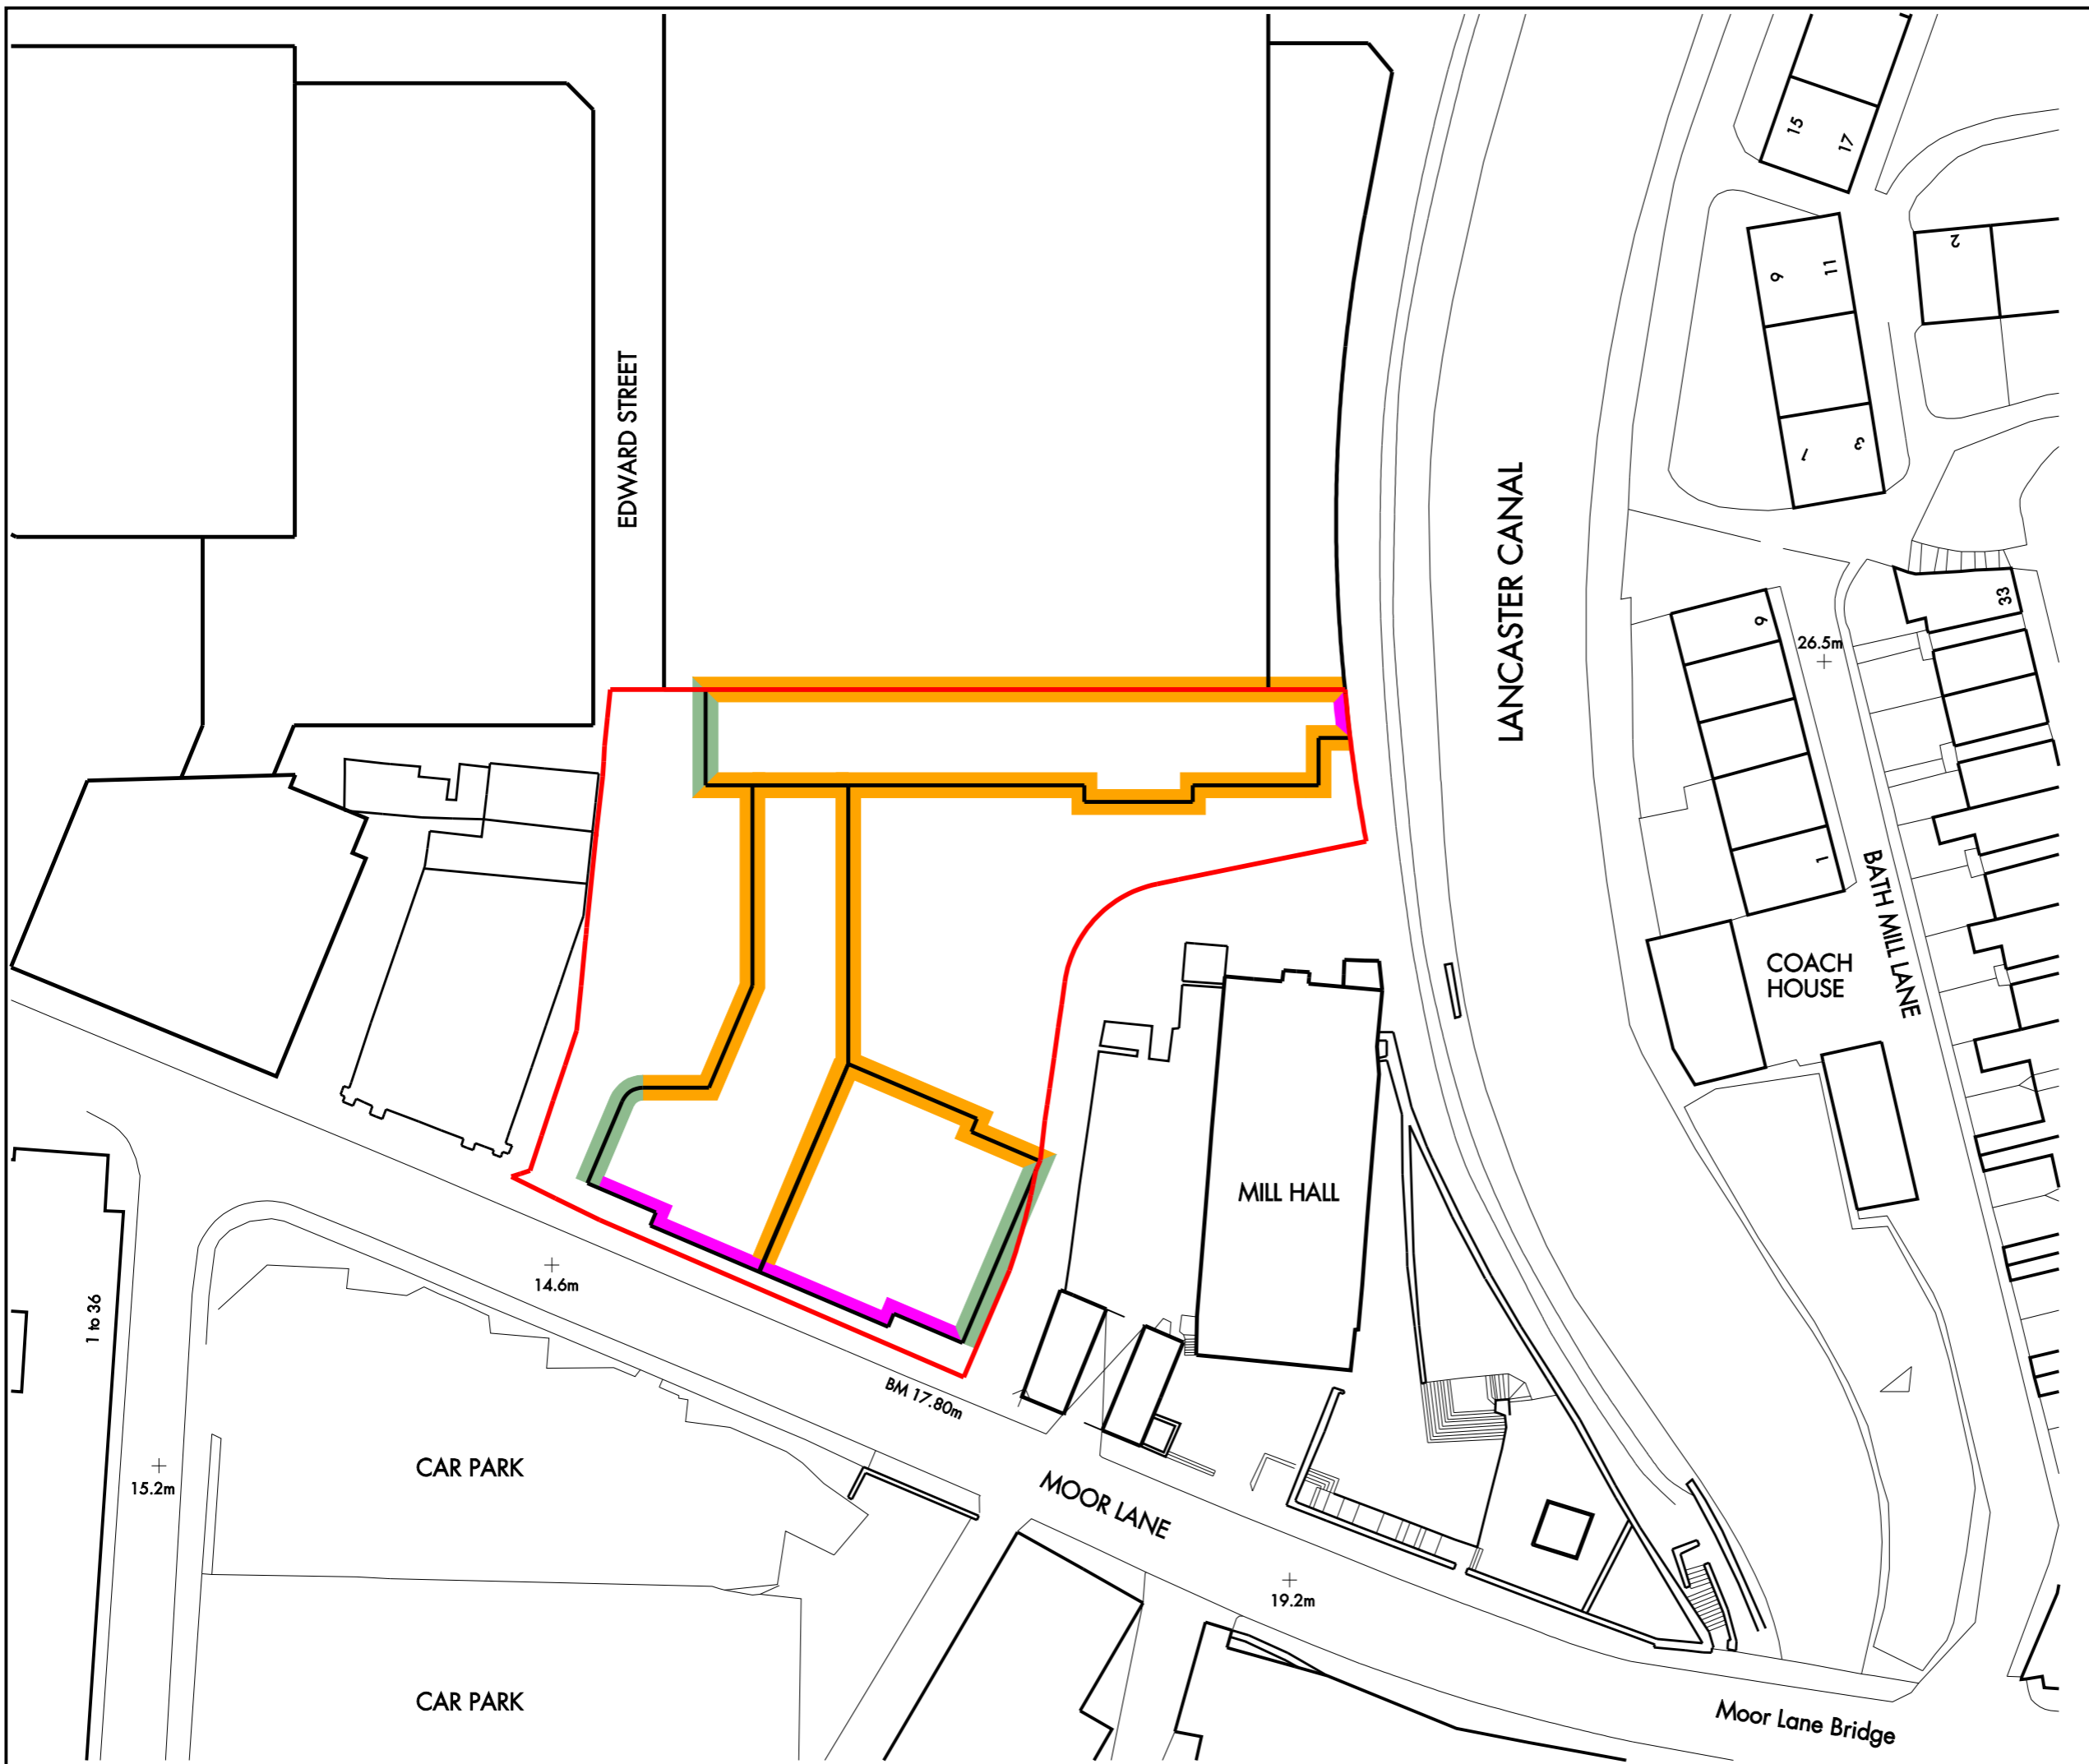

REV E 03.07.08 ISSUED TO LANCASTER CITY COUNCIL. CK

# OUTLINE PLANNING

REVISIONS

CLIENT

CENTROS LANCASTER LP

PROJECT

LANCASTER CITY CENTRE  
APPLICATION NUMBER 7  
MOOR LANE RESIDENTIAL


TITLE

PROPOSED SITING PLAN

SCALE	DATE	DRAWN	CHECKED
1 : 500 @ A3	JUNE 2008	HW	SA

3DReid  
12 Caroline Street  
Birmingham  
B3 1TR  
T +44(0)121 212 2221  
F +44(0)236 2709  
www.3DReid.com

Birmingham Edinburgh Falkirk  
Glasgow London Manchester

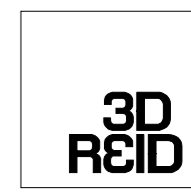

DRAWING No.

**063048 - D - 102 E**