


DO NOT SCALE FROM THIS DRAWING.  
ALL DIMENSIONS TO BE CHECKED ON  
SITE. COPYRIGHT RESERVED.

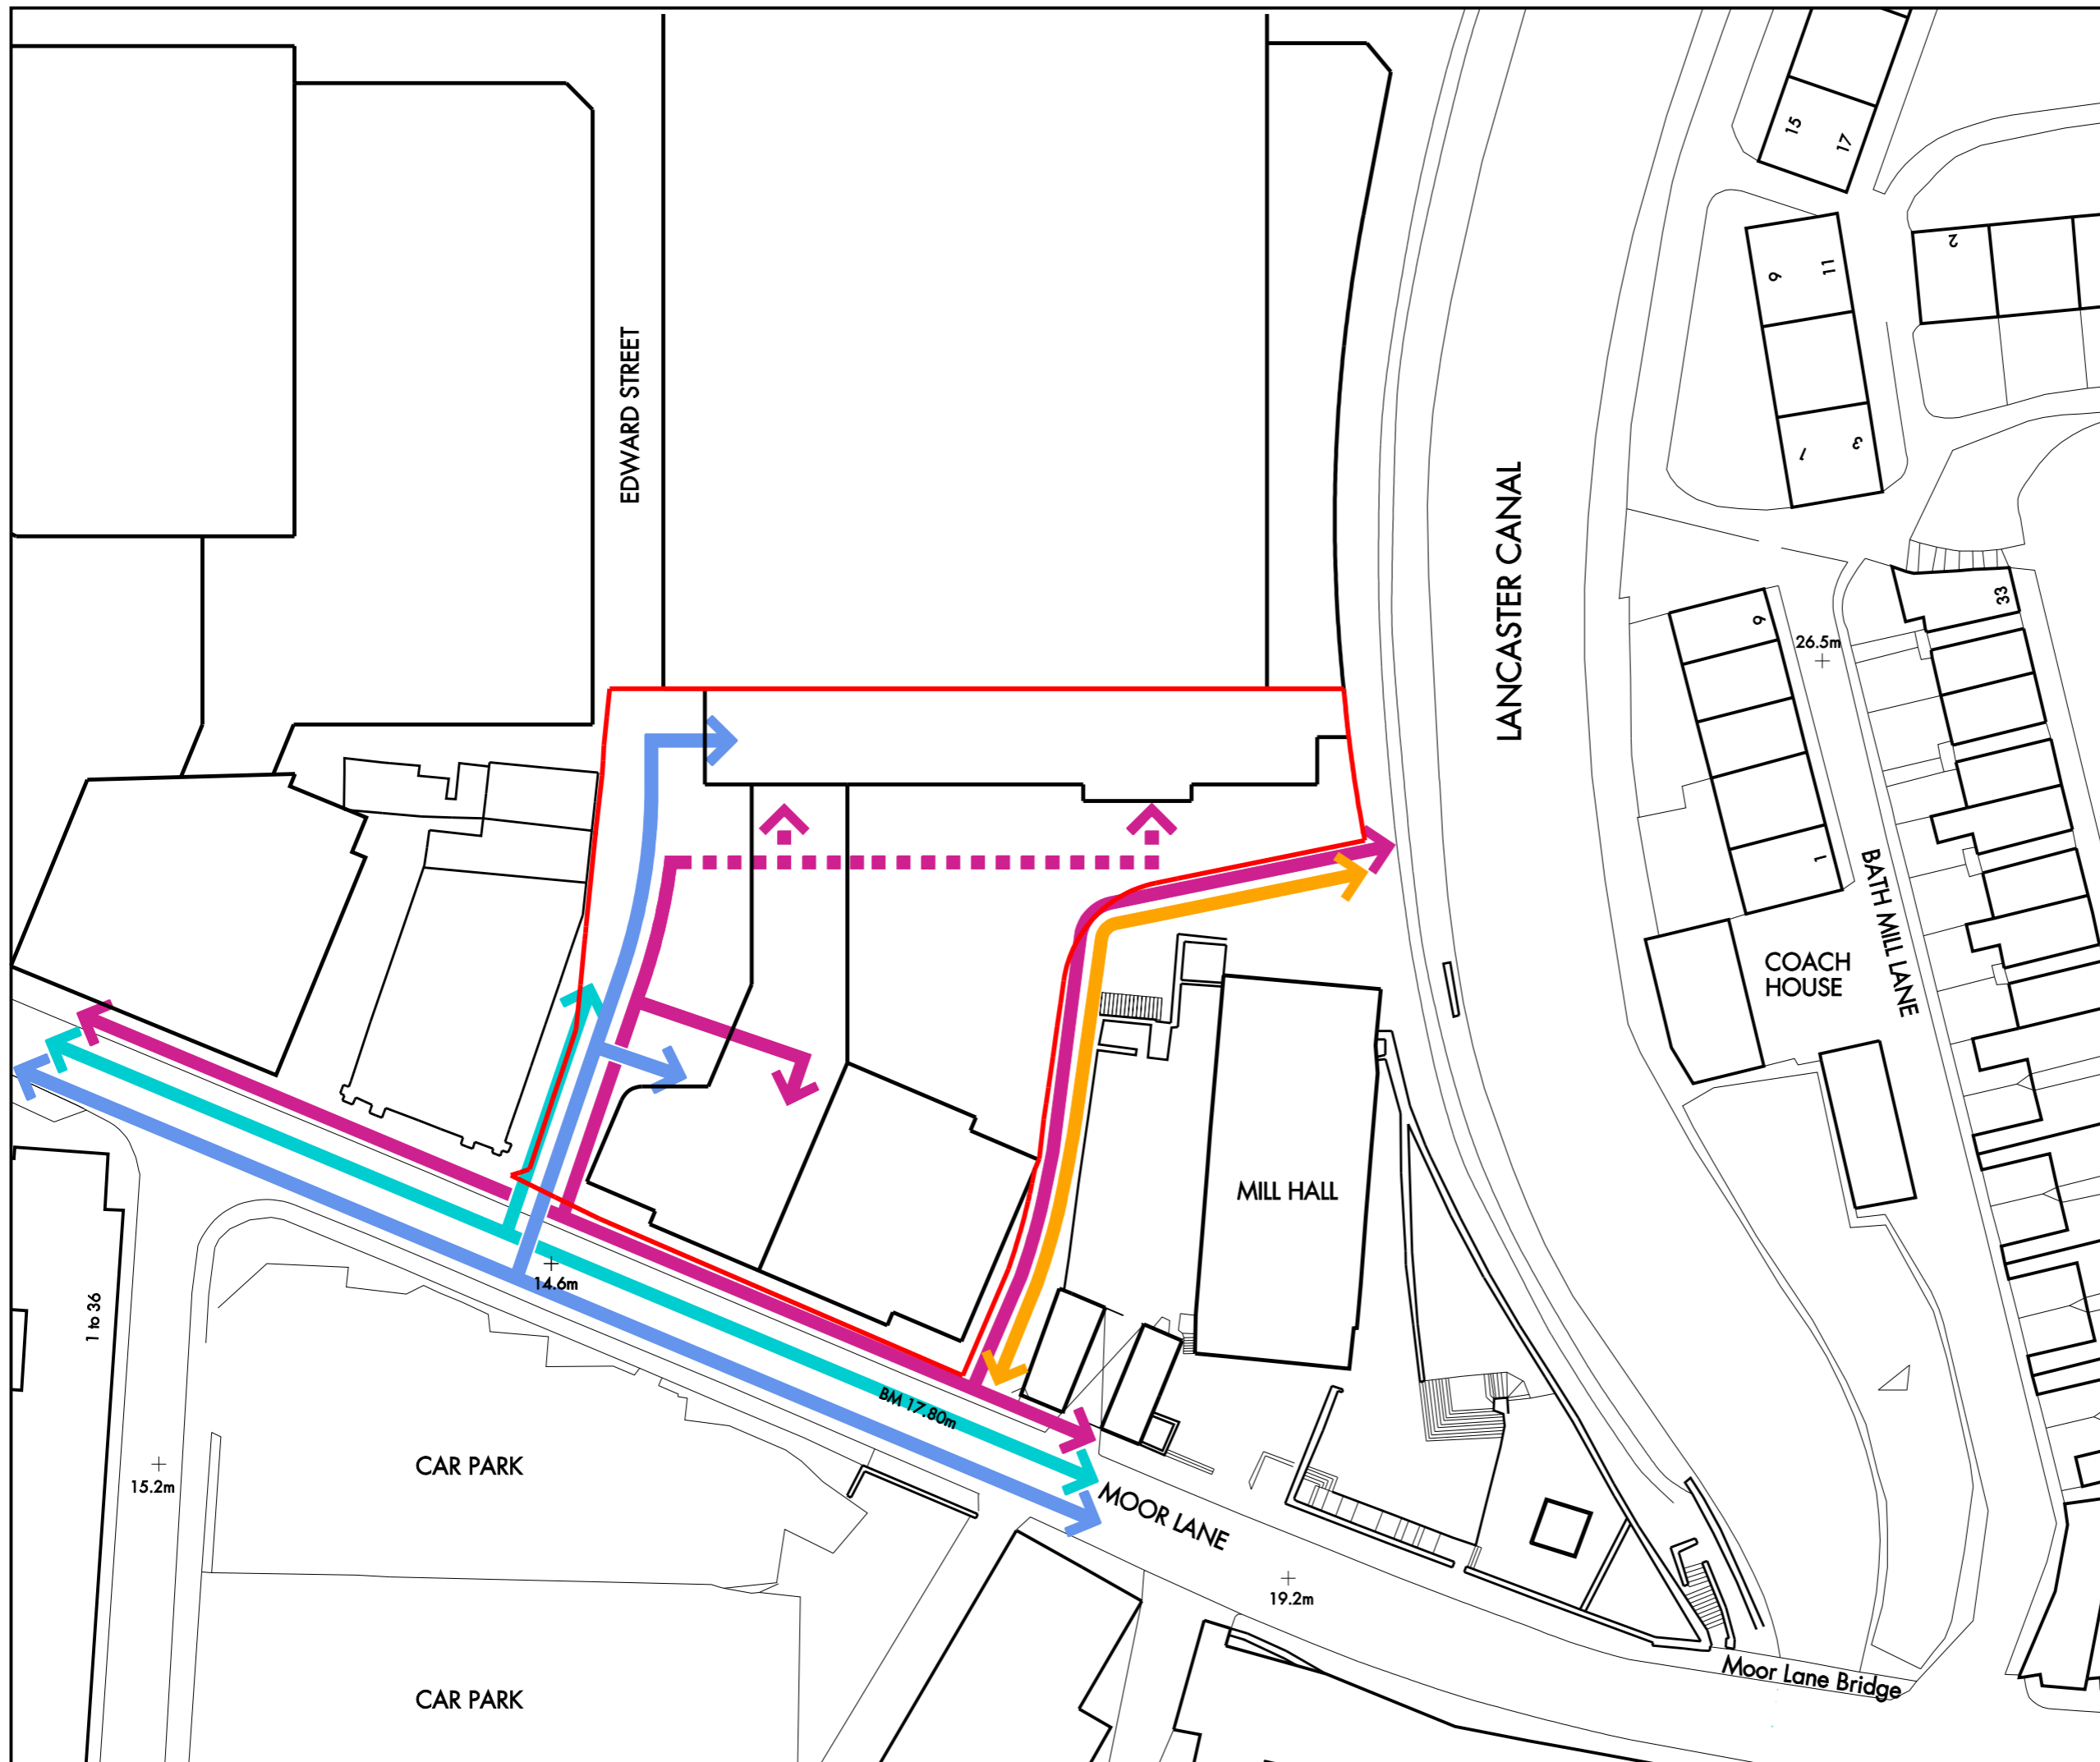

KEY:

- APPLICATION BOUNDARY
- PROPOSED RESIDENTIAL REFUSE ACCESS
- RESIDENTIAL VEHICLE ACCESS ROUTE
- PROPOSED DEVELOPMENT CYCLE ROUTE
- KEY PEDESTRIAN ROUTE



REV E 03.07.08 ISSUED TO LANCASTER CITY COUNCIL. CK

# OUTLINE PLANNING

REVISIONS

CLIENT

CENTROS LANCASTER LP

PROJECT


LANCASTER CITY CENTRE  
APPLICATION NUMBER 7  
MOOR LANE RESIDENTIAL

TITLE

MEANS OF ACCESS

| SCALE        | DATE      | DRAWN | CHECKED |
|--------------|-----------|-------|---------|
| 1 : 500 @ A3 | JUNE 2008 | HW    | SA      |

3DReid  
12 Caroline Street  
Birmingham  
B3 1TR  
T +44(0)121 212 2221  
F +44(0)236 2709  
www.3DReid.com

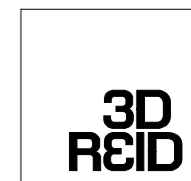

Birmingham Edinburgh Falkirk  
Glasgow London Manchester

DRAWING No.

**063048 - D - 108 E**