

DO NOT SCALE FROM THIS DRAWING.
ALL DIMENSIONS TO BE CHECKED ON
SITE. COPYRIGHT RESERVED.




KEY:

 APPLICATION BOUNDARY

MAX MAXIMUM BUILDING HEIGHT

MIN MINIMUM BUILDING HEIGHT

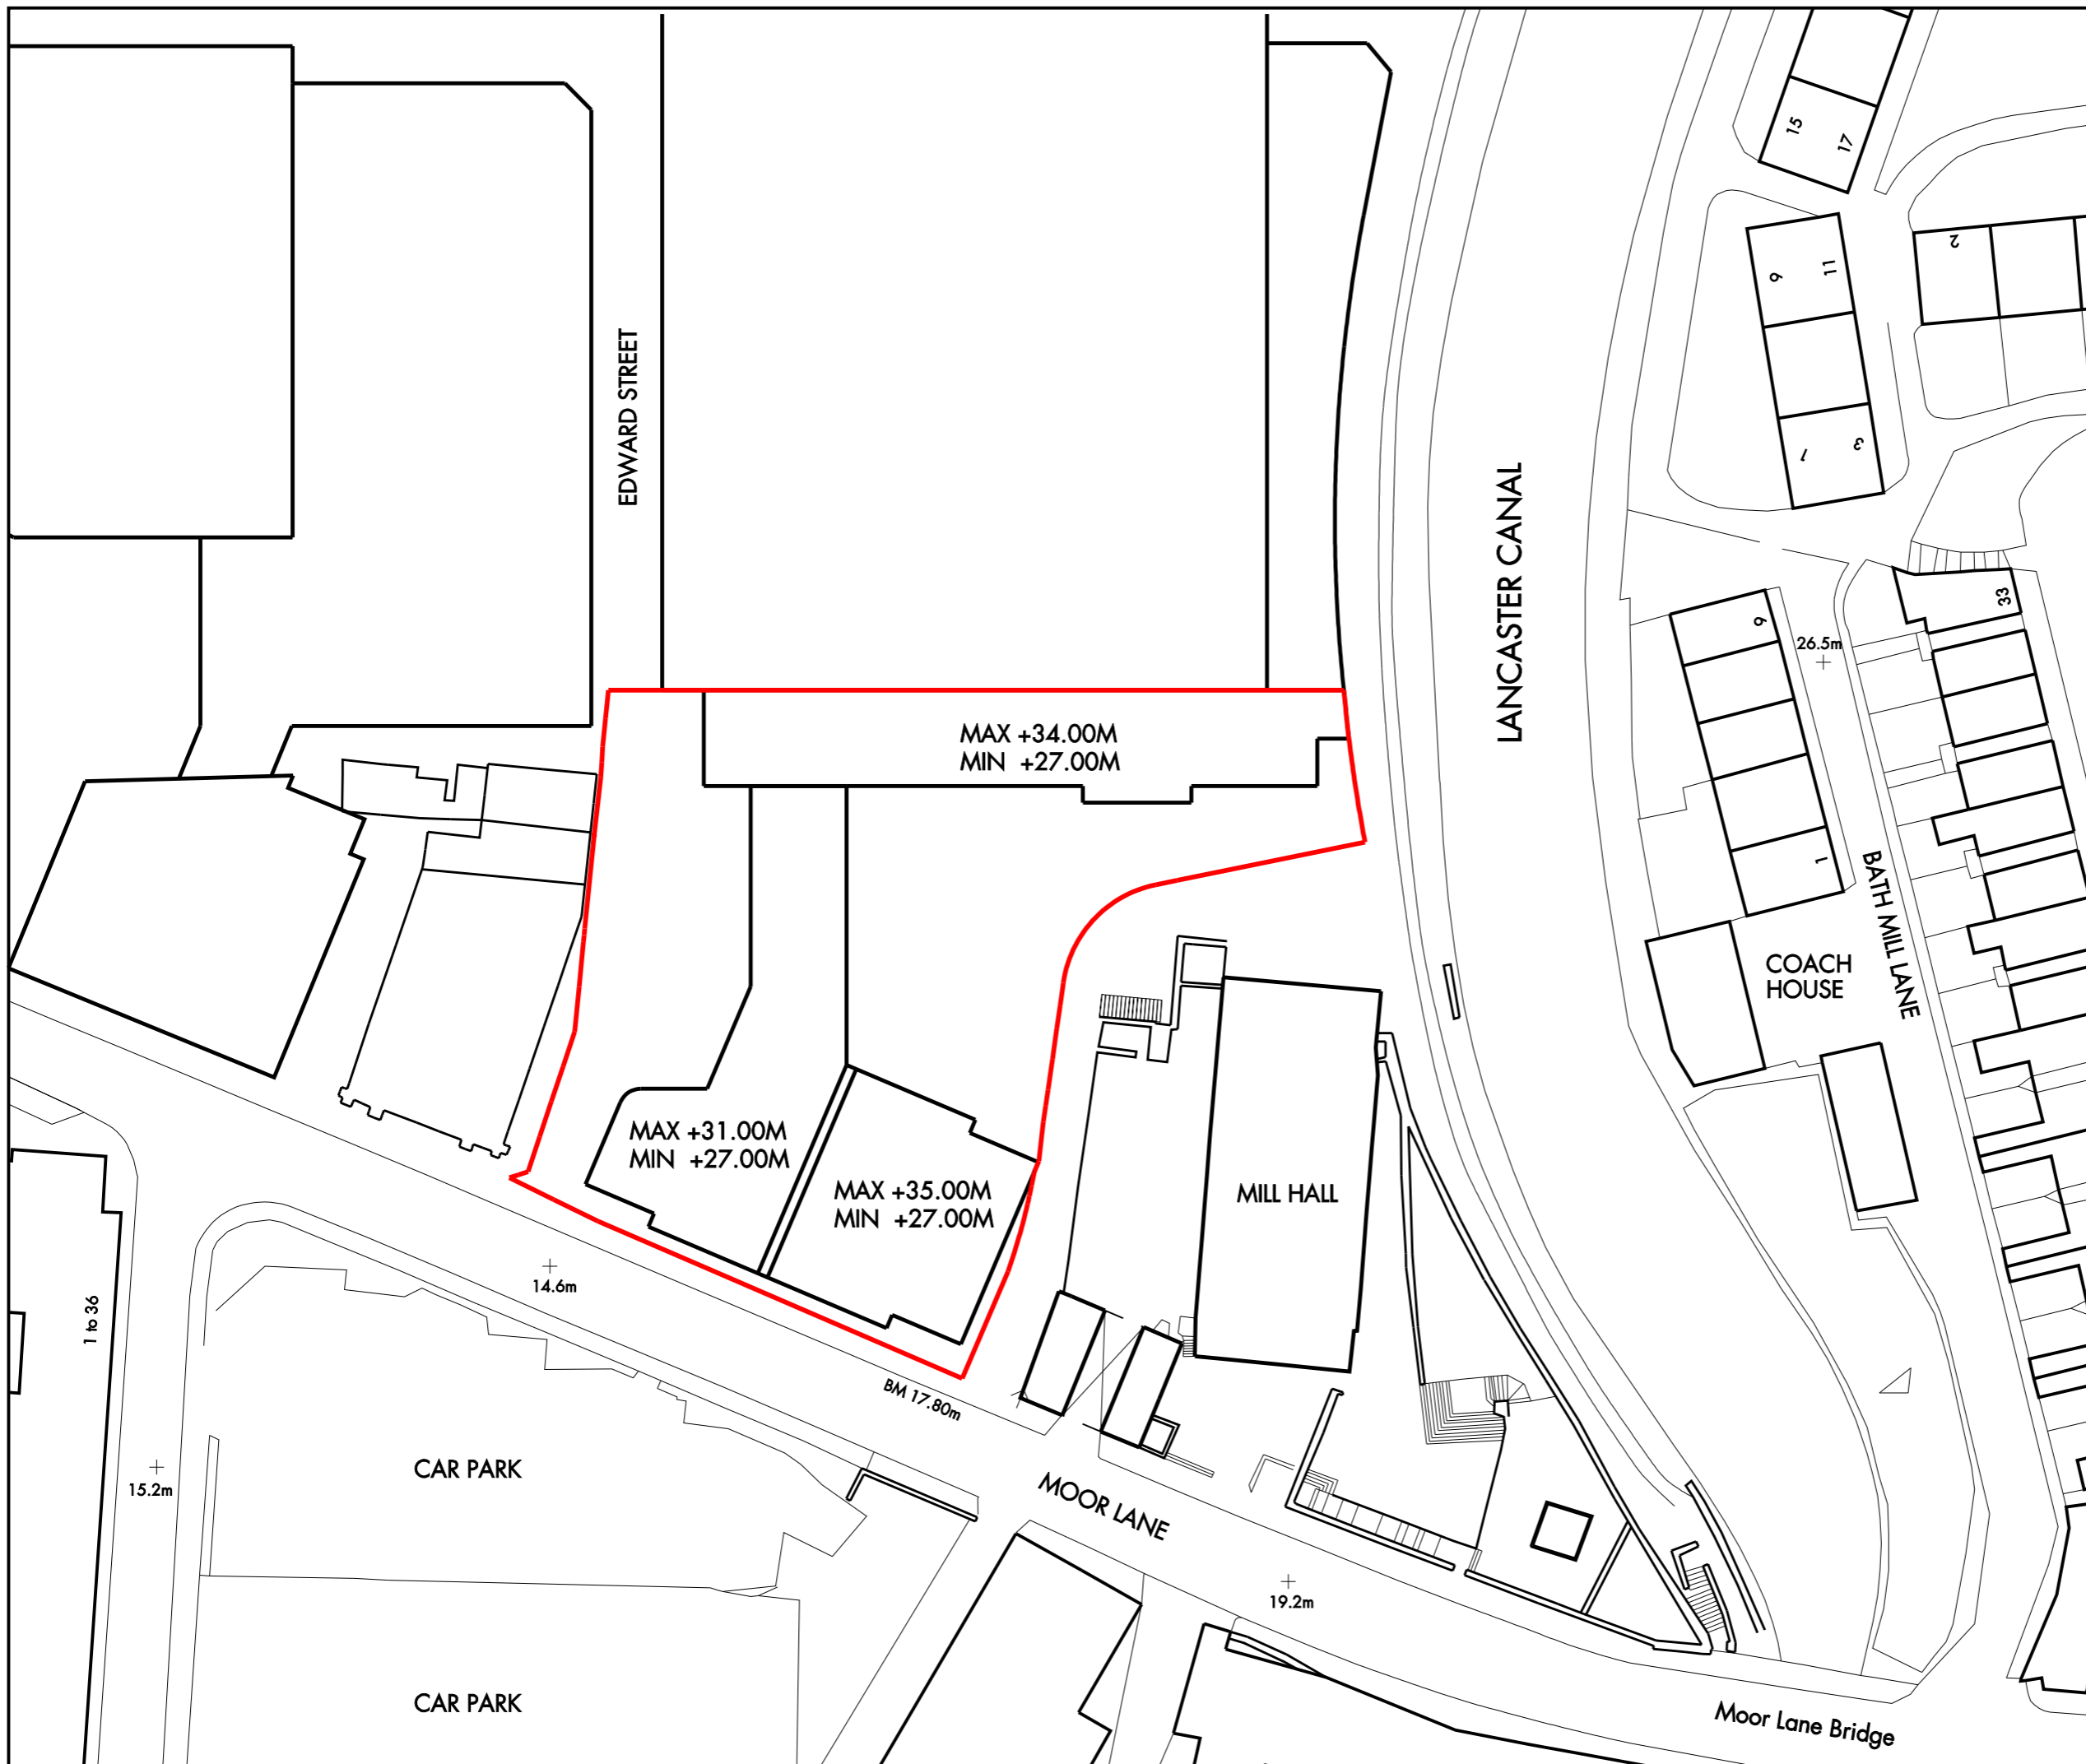

REV F 03.07.08 ISSUED TO LANCASTER CITY COUNCIL. GK

OUTLINE PLANNING

REVISIONS

CLIENT

CENTROS LANCASTER LP

PROJECT


LANCASTER CITY CENTRE
APPLICATION NUMBER 7
MOOR LANE RESIDENTIAL

TITLE

MAXIMUM / MINIMUM
BLOCK HEIGHT

SCALE	DATE	DRAWN	CHECKED
1 : 500 @ A3	JUNE 2008	HW	SA

3DReid
12 Caroline Street
Birmingham
B3 1TR
T +44(0)121 212 2221
F +44(0)236 2709
www.3DReid.com

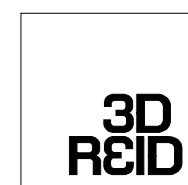

Birmingham Edinburgh Falkirk
Glasgow London Manchester

DRAWING No.
063048 - D - 111 F