


DO NOT SCALE FROM THIS DRAWING.
ALL DIMENSIONS TO BE CHECKED ON SITE.
COPYRIGHT RESERVED.


KEY PLAN

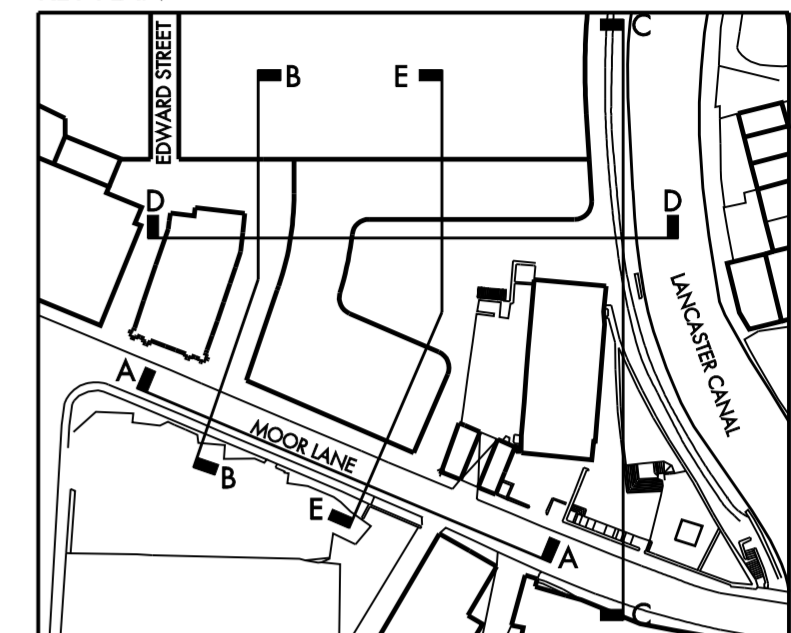

KEY

- MAXIMUM BUILDING HEIGHT
- MINIMUM BUILDING HEIGHT

41.00m
40.00m
39.00m
38.00m
37.00m
36.00m
35.00m
34.00m
33.00m
32.00m
31.00m
30.00m
29.00m
28.00m
27.00m
26.00m
25.00m
24.00m
23.00m
22.00m
21.00m
20.00m
19.00m
18.00m
17.00m
16.00m
15.00m
14.00m
13.00m

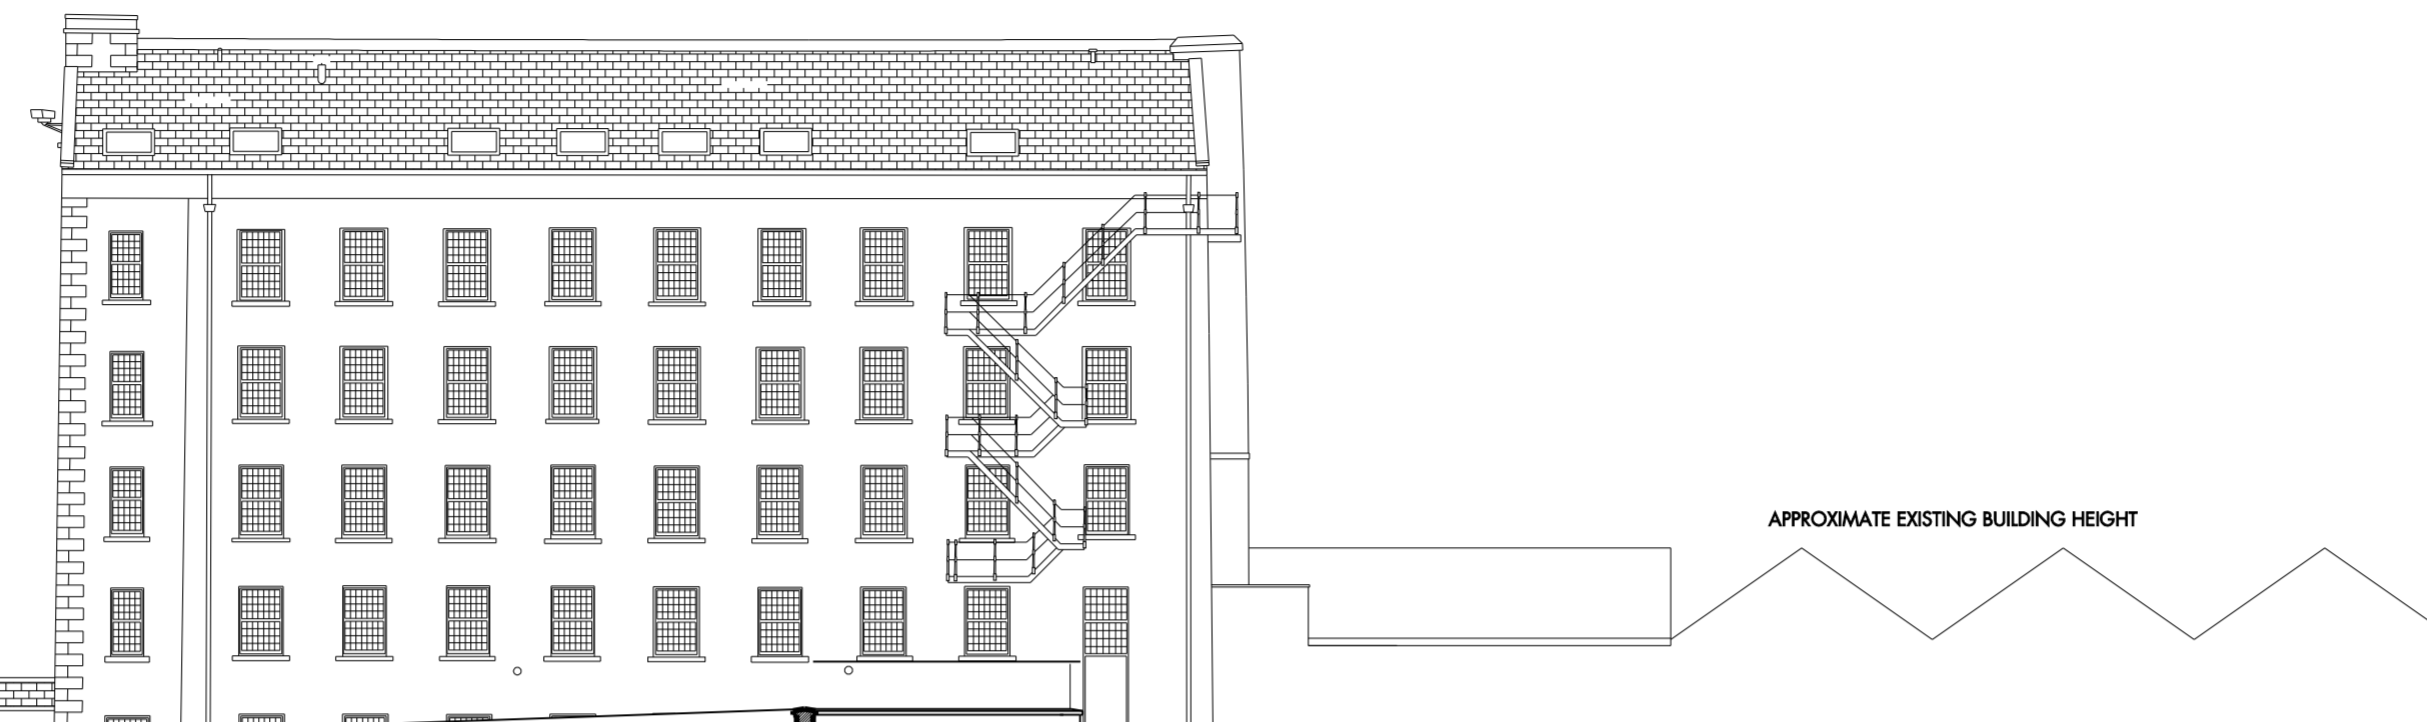

APPROXIMATE EXISTING BUILDING HEIGHT


MOOR LANE

MILL HALL

HERON WORKS

EXISTING ELEVATION C - C

41.00m
40.00m
39.00m
38.00m
37.00m
36.00m
35.00m
34.00m
33.00m
32.00m
31.00m
30.00m
29.00m
28.00m
27.00m
26.00m
25.00m
24.00m
23.00m
22.00m
21.00m
20.00m
19.00m
18.00m
17.00m
16.00m
15.00m
14.00m
13.00m

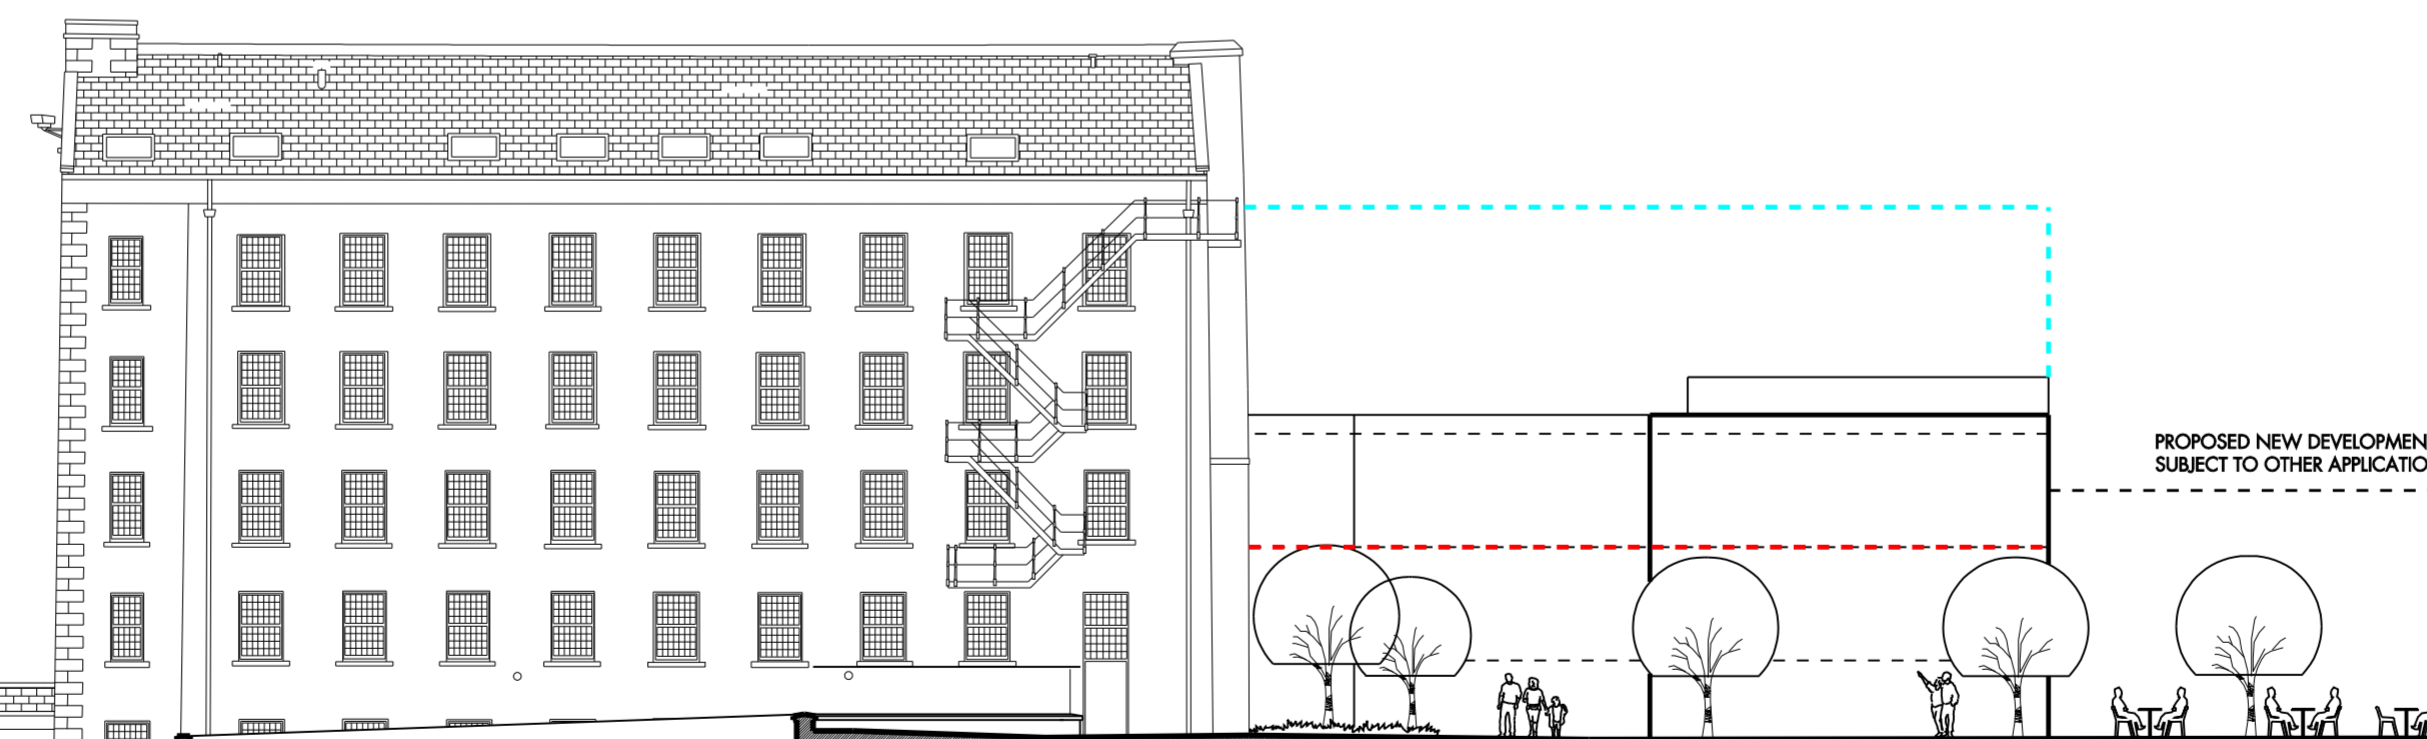

PROPOSED NEW DEVELOPMENT
SUBJECT TO OTHER APPLICATION

MOOR LANE

MILL HALL

PROPOSED DEVELOPMENT SITE

OTHER APPLICATIONS

PROPOSED ELEVATION C - C

REV C 27.04.07 ISSUED TO LANCASTER CITY COUNCIL CK

OUTLINE PLANNING

FOR ILLUSTRATIVE PURPOSES ONLY

REVISIONS

SCALE	DATE	DRAWN	CHECKED
1:200 @ A2	APRIL 2007	HW	SA

PROJECT

LANCASTER CITY CENTRE
APPLICATION NUMBER 7
MOOR LANE RESIDENTIAL

DRAWING

EXISTING & PROPOSED
ELEVATION C - C

architecture



12 Caroline Street Birmingham B3 1TR
Tel 0121 212 2221 Fax 0121 236 2709 E-mail reidarchitecture@ra-birm.com

DRAWING No.

063048 - D - 105 C