



DO NOT SCALE FROM THIS DRAWING.  
ALL DIMENSIONS TO BE CHECKED ON SITE.  
COPYRIGHT RESERVED.

KEY PLAN

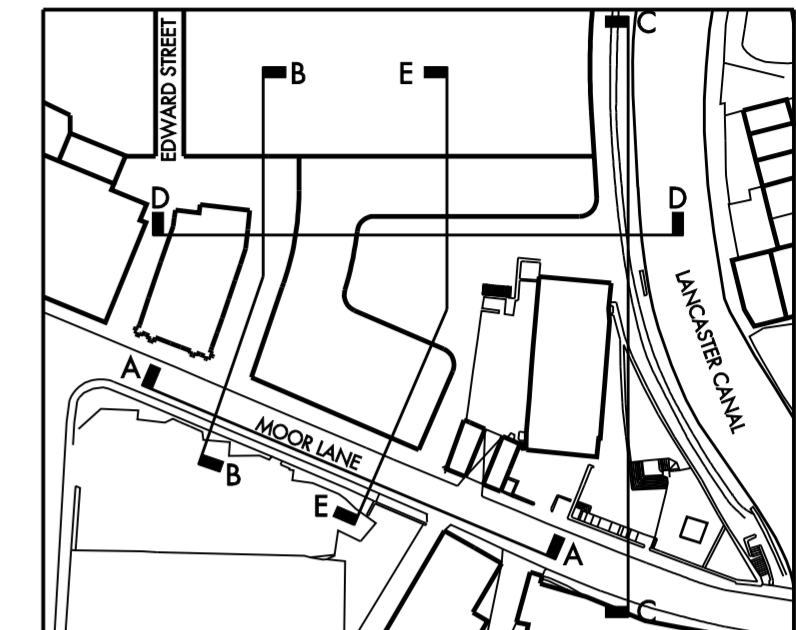


KEY

- MAXIMUM BUILDING HEIGHT
- MINIMUM BUILDING HEIGHT

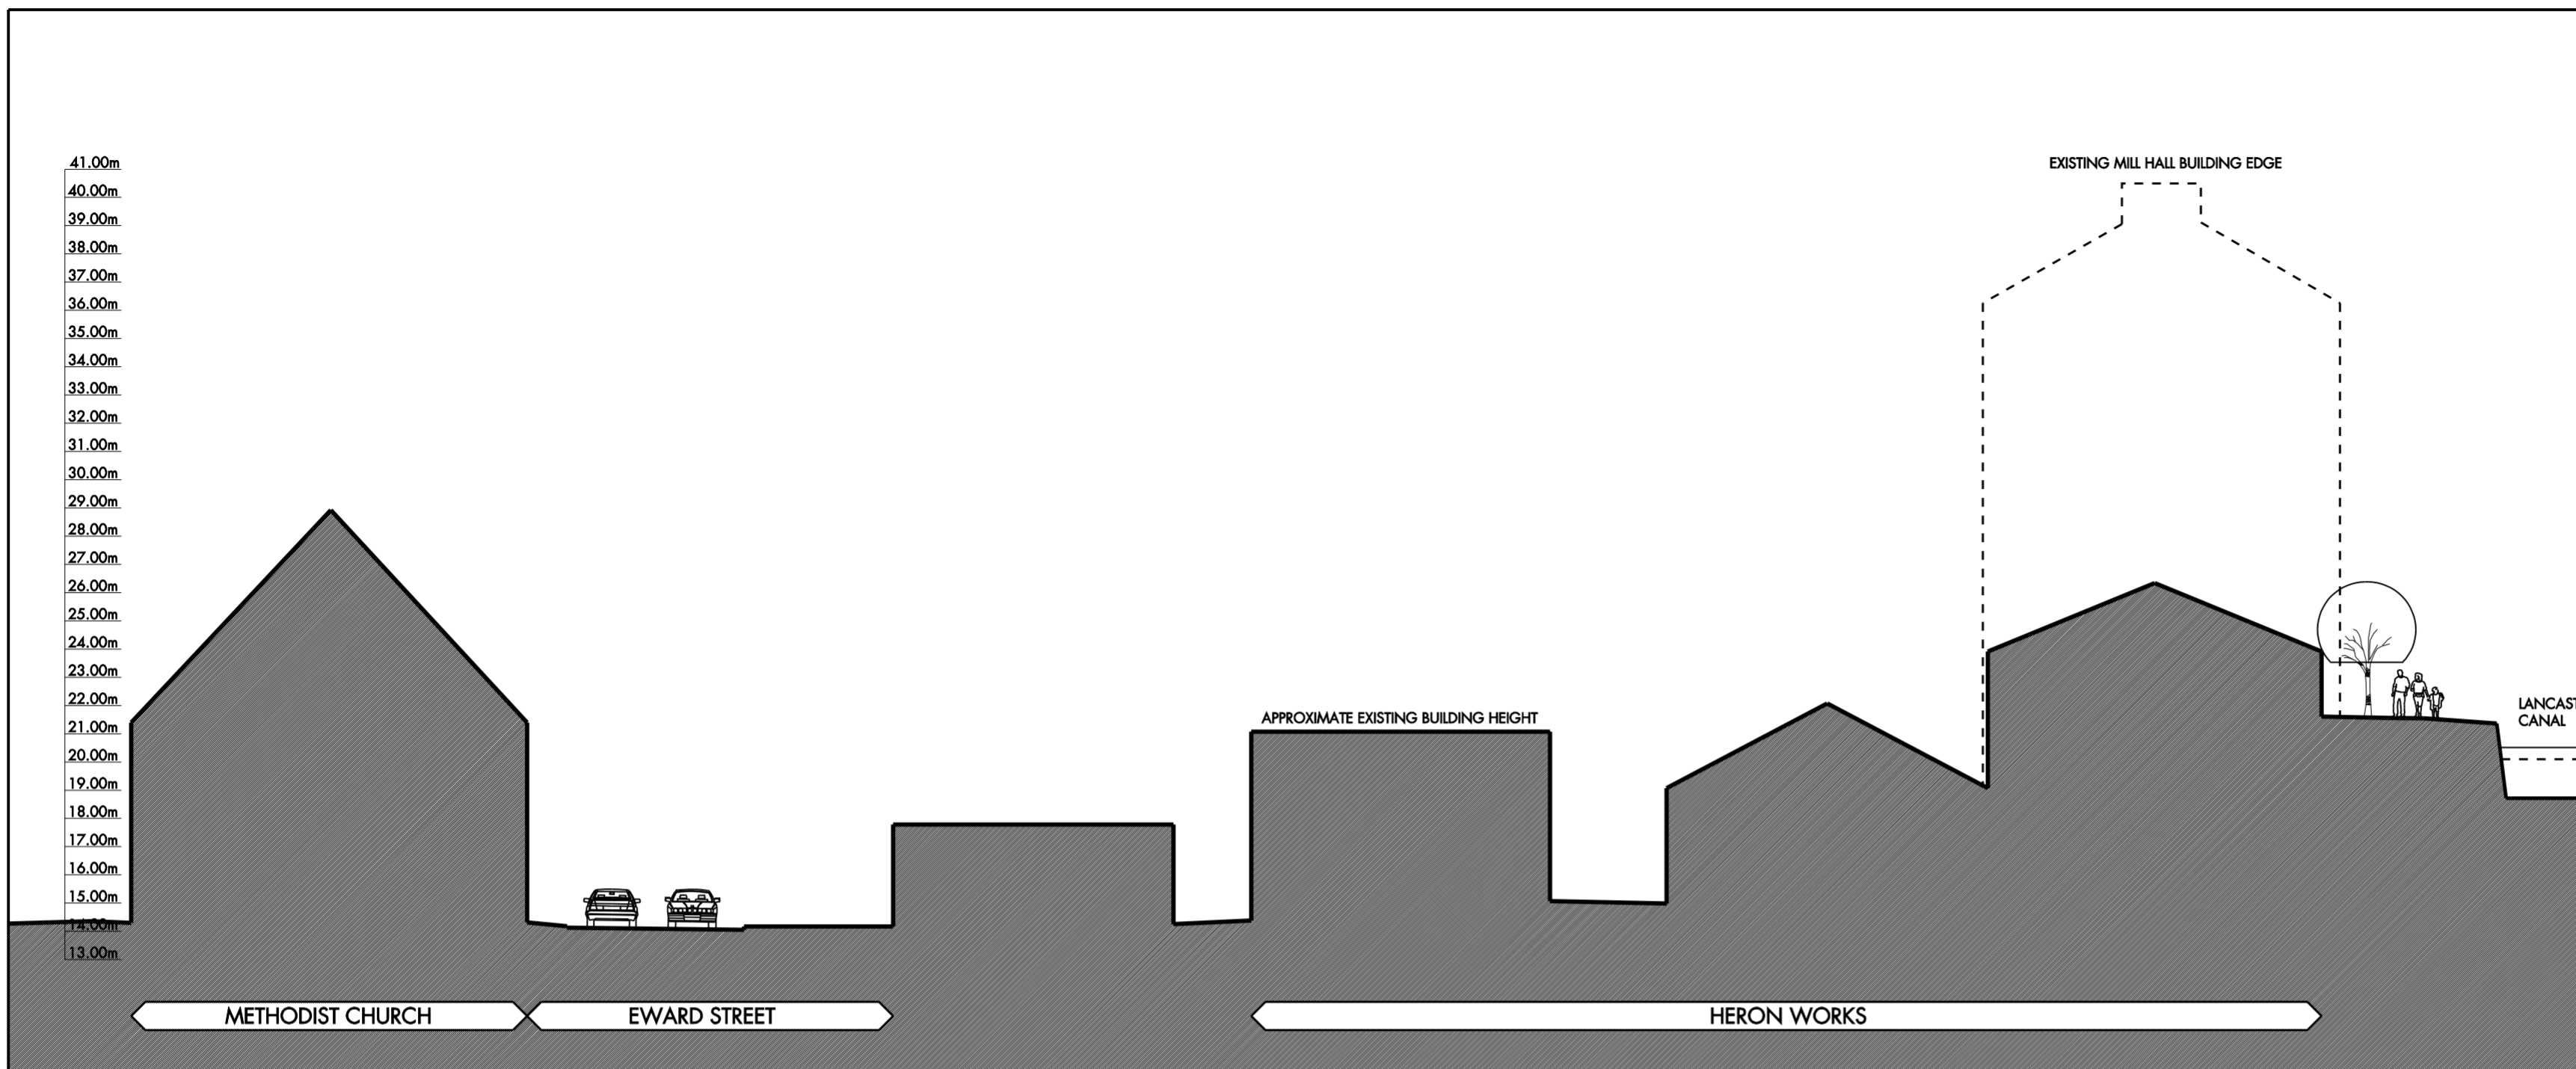

EXISTING SECTIONAL ELEVATION D - D

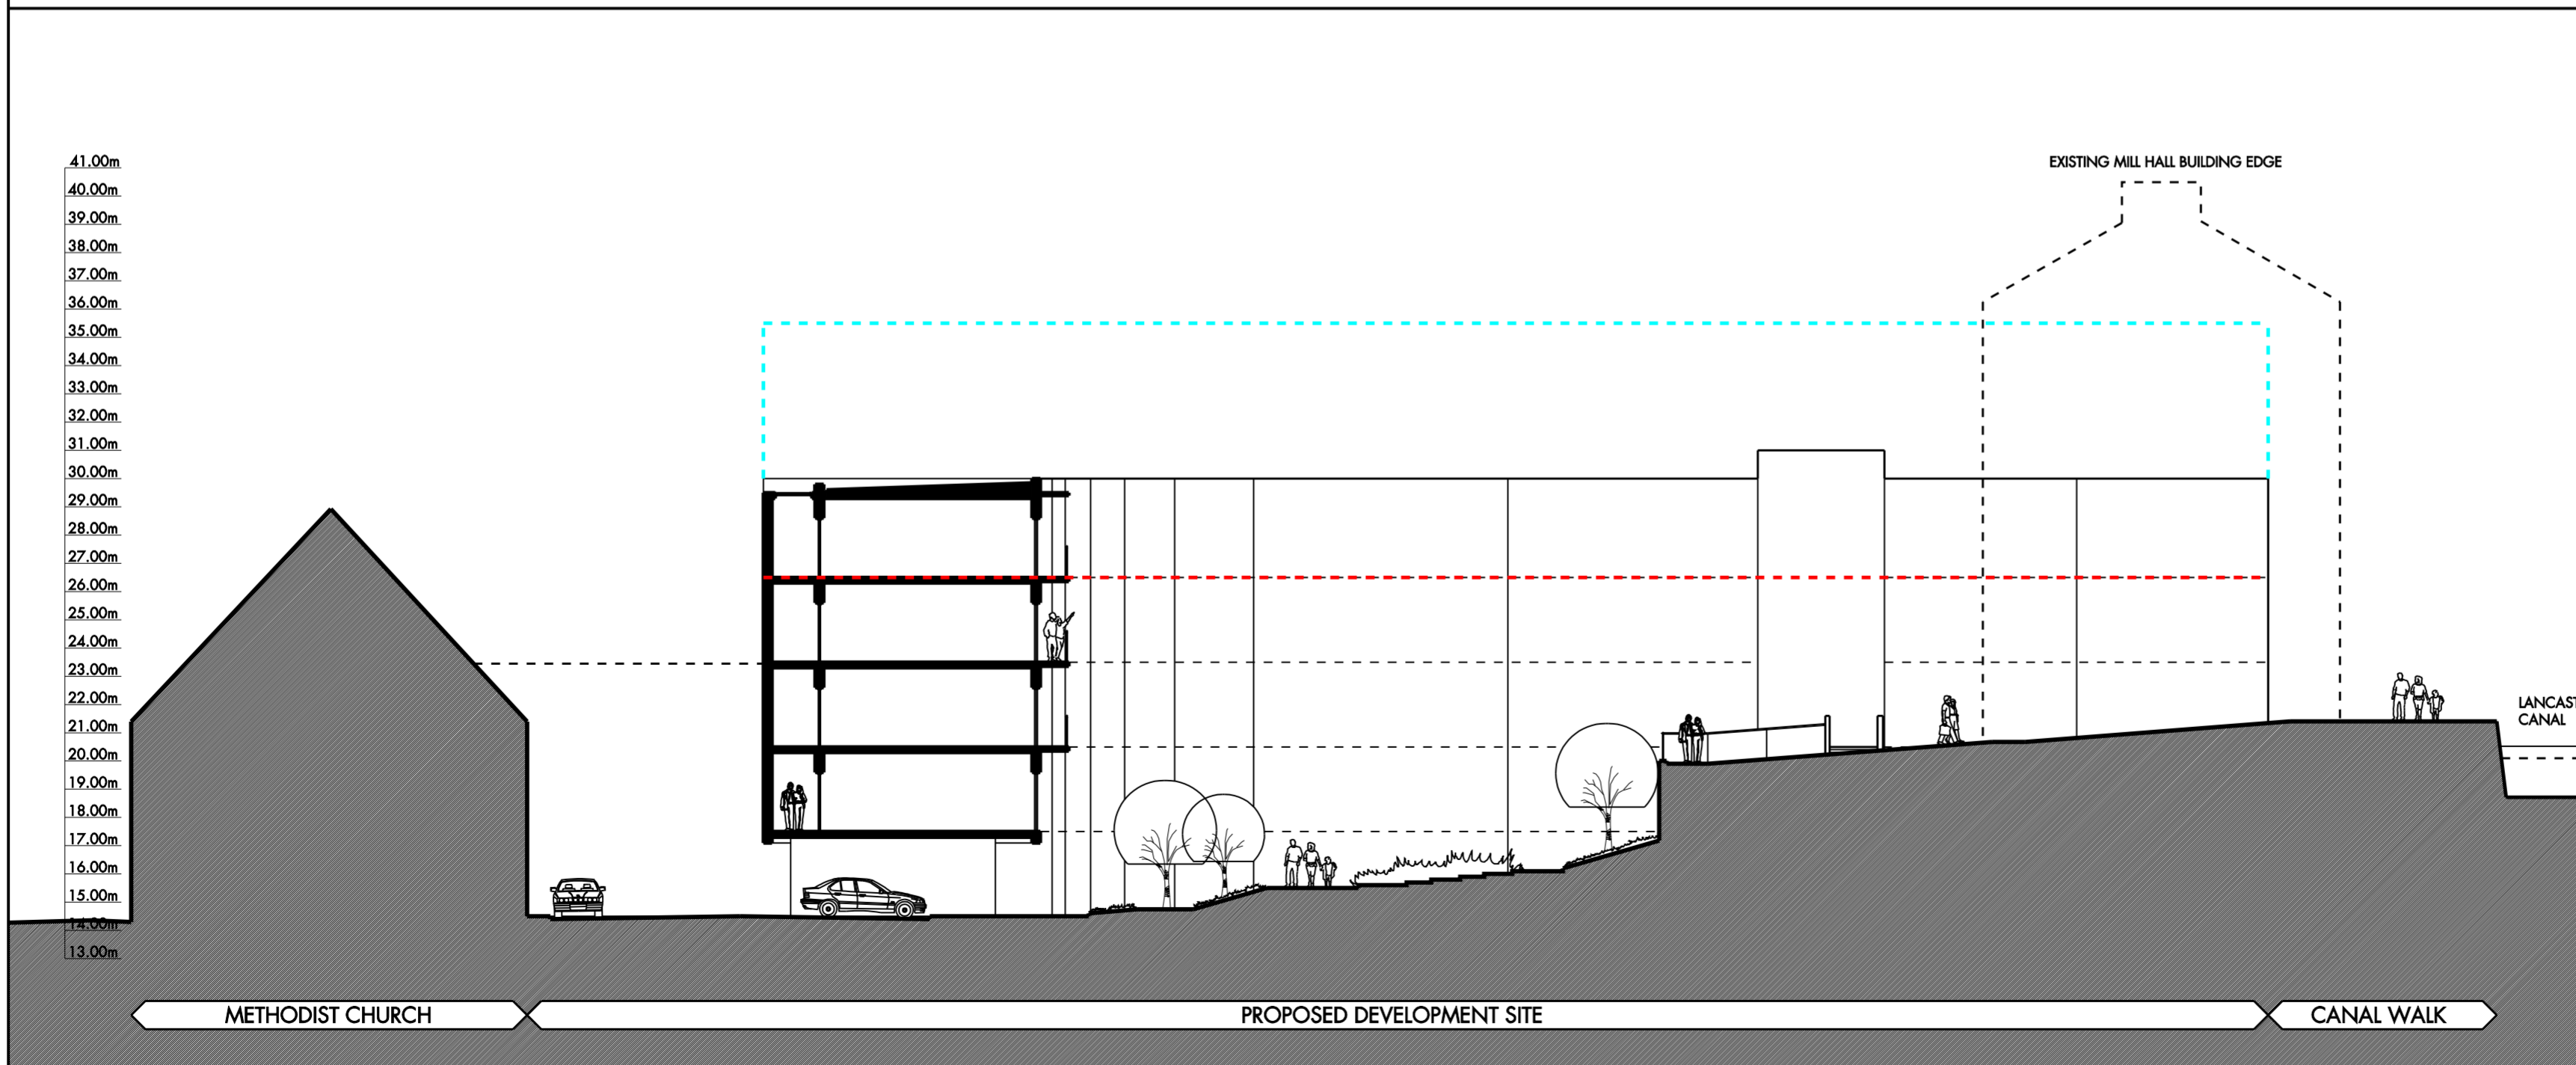

PROPOSED SECTIONAL ELEVATION D - D

REV C 27.04.07 ISSUED TO LANCASTER CITY COUNCIL CK

# OUTLINE PLANNING

FOR ILLUSTRATIVE PURPOSES ONLY

REVISIONS


SCALE	DATE	DRAWN	CHECKED
1:200 @ A2	APRIL 2007	HW	SA

PROJECT

LANCASTER CITY CENTRE  
APPLICATION NUMBER 7  
MOOR LANE RESIDENTIAL

DRAWING

EXISTING & PROPOSED  
SECTIONAL ELEVATION D - D

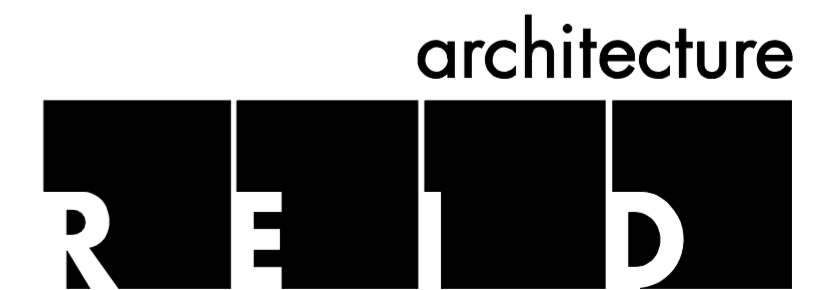

12 Caroline Street Birmingham B3 1TR  
Tel 0121 212 2221 Fax 0121 236 2709 E-mail reidarchitecture@ra-birm.com

DRAWING No.

063048 - D - 106 C