



DO NOT SCALE FROM THIS DRAWING.
ALL DIMENSIONS TO BE CHECKED ON SITE.
COPYRIGHT RESERVED.

KEY PLAN

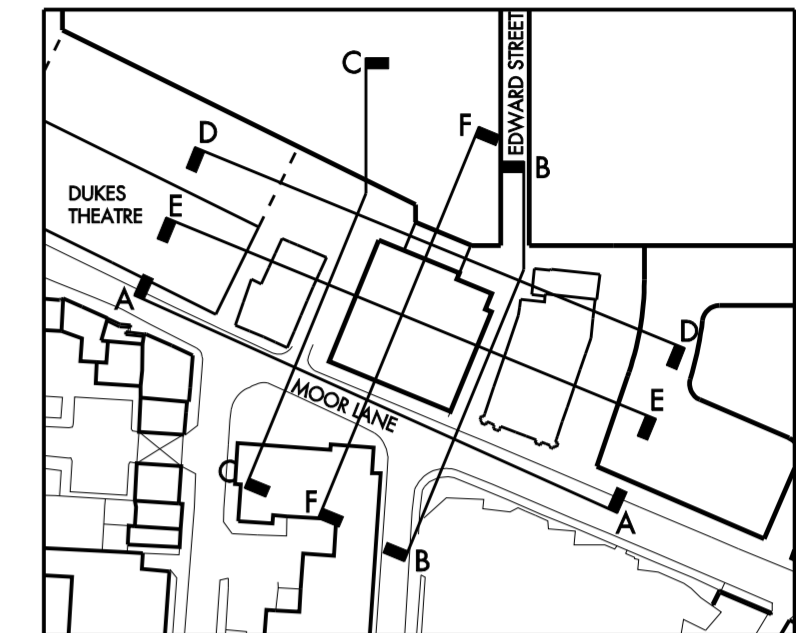

EXISTING ELEVATION C - C

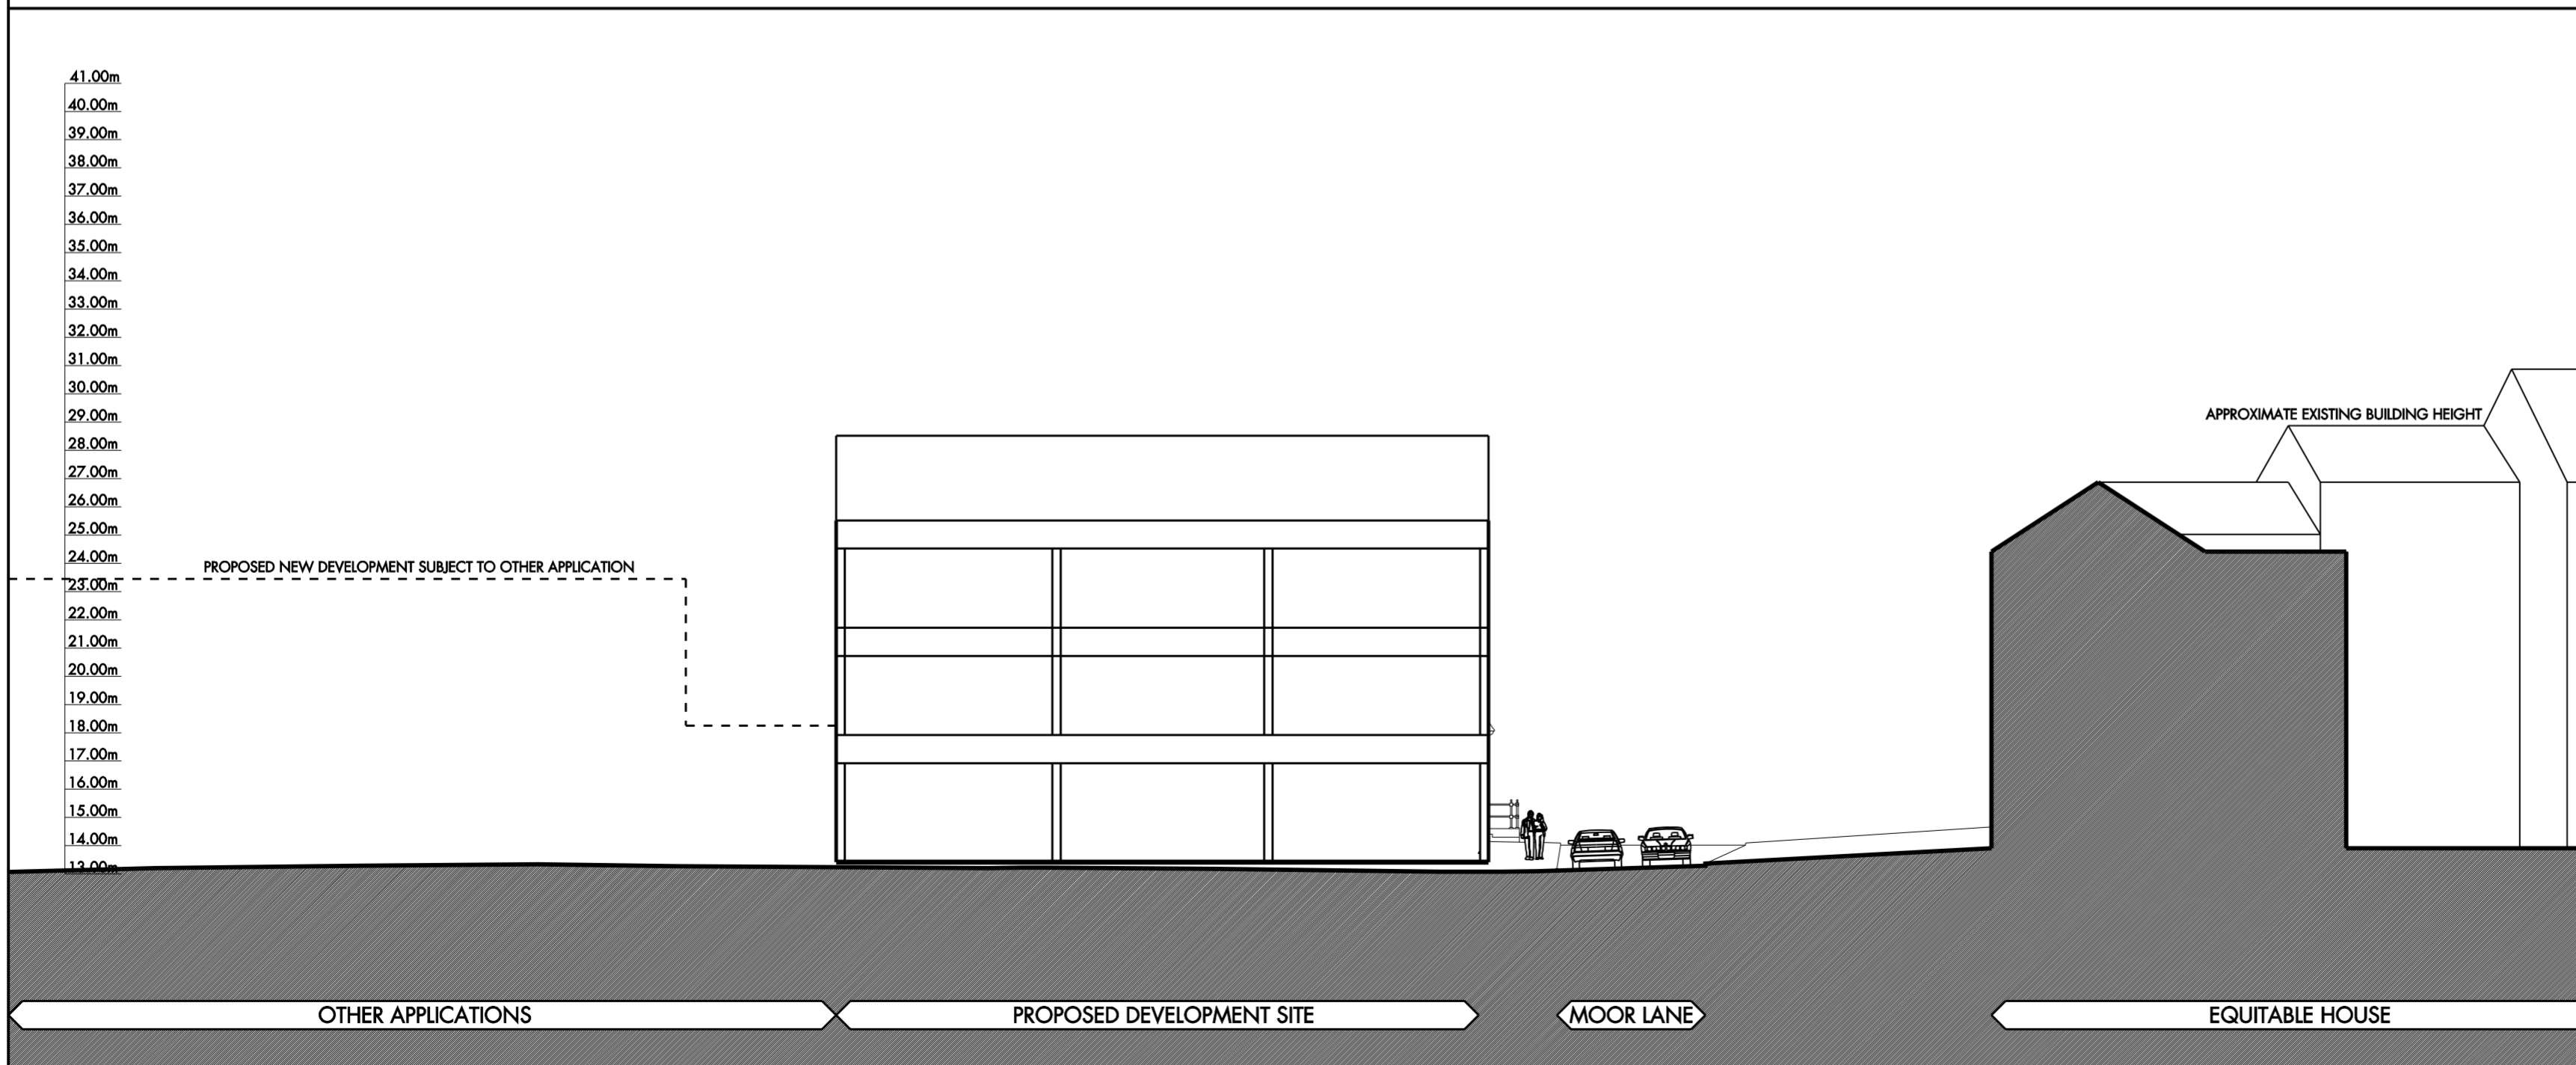

PROPOSED ELEVATION C - C

REV C 27.04.07 ISSUED TO LANCASTER CITY COUNCIL CK

OUTLINE PLANNING

REVISIONS


SCALE	DATE	DRAWN	CHECKED
1:200 @ A2	APRIL 2007	HW	SA

PROJECT

LANCASTER CITY CENTRE
APPLICATION NUMBER 12
MITCHELLS HEADQUARTER

DRAWING

EXISTING & PROPOSED
ELEVATION C - C

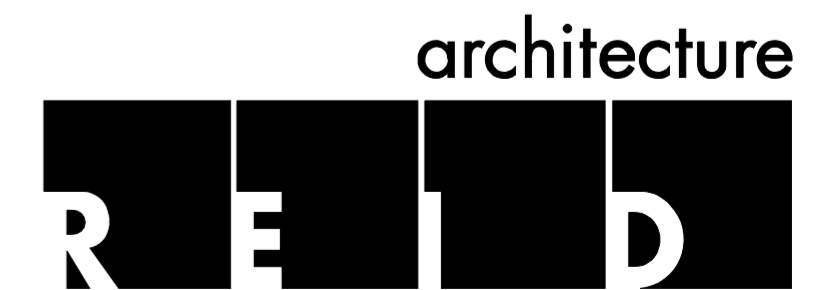

12 Caroline Street Birmingham B3 1TR
Tel 0121 212 2221 Fax 0121 236 2709 E-mail reidarchitecture@ra-birm.com

DRAWING No.

063031 - D - 105 C