

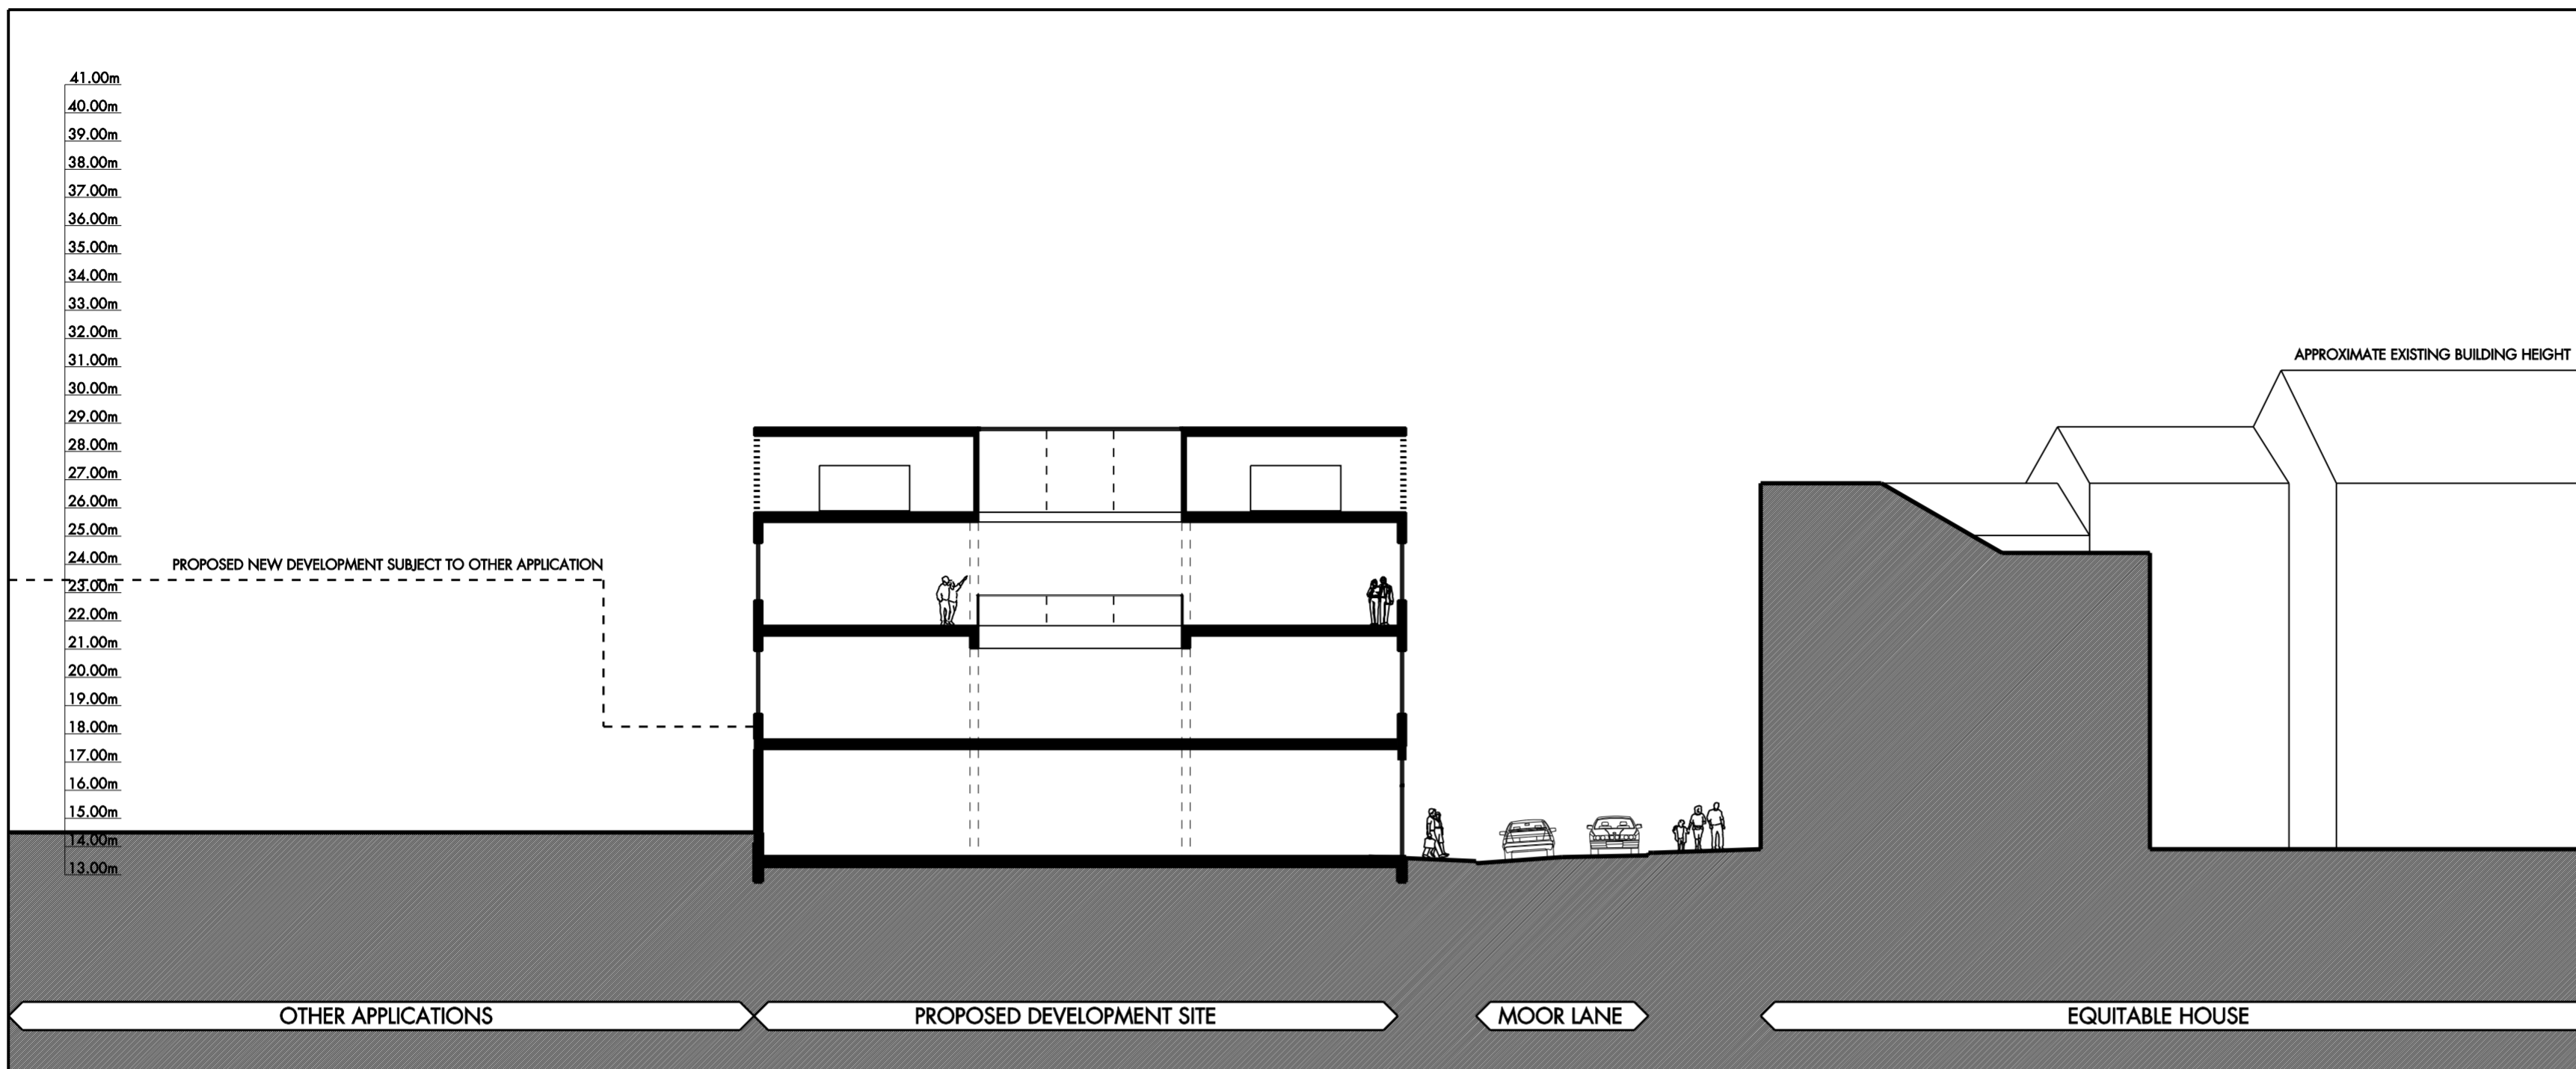


DO NOT SCALE FROM THIS DRAWING.  
ALL DIMENSIONS TO BE CHECKED ON SITE.  
COPYRIGHT RESERVED.

KEY PLAN

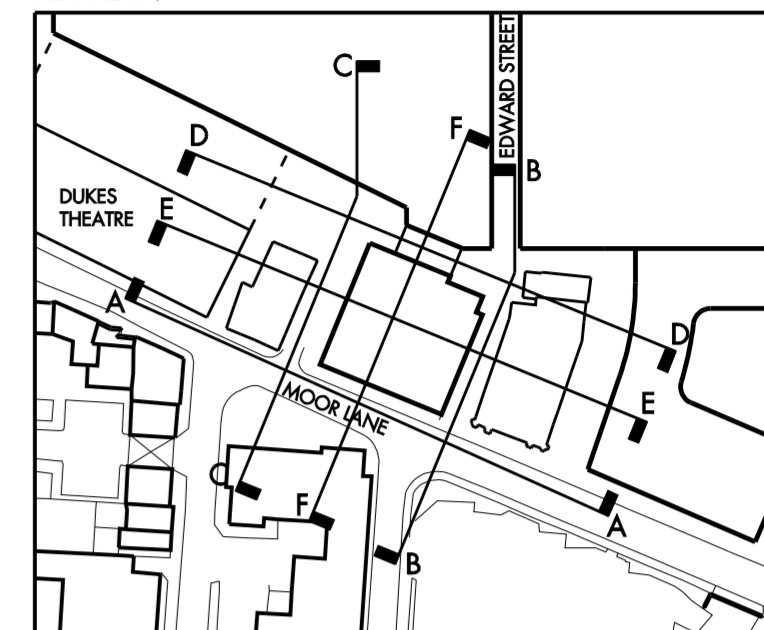

PROPOSED SECTION E - E

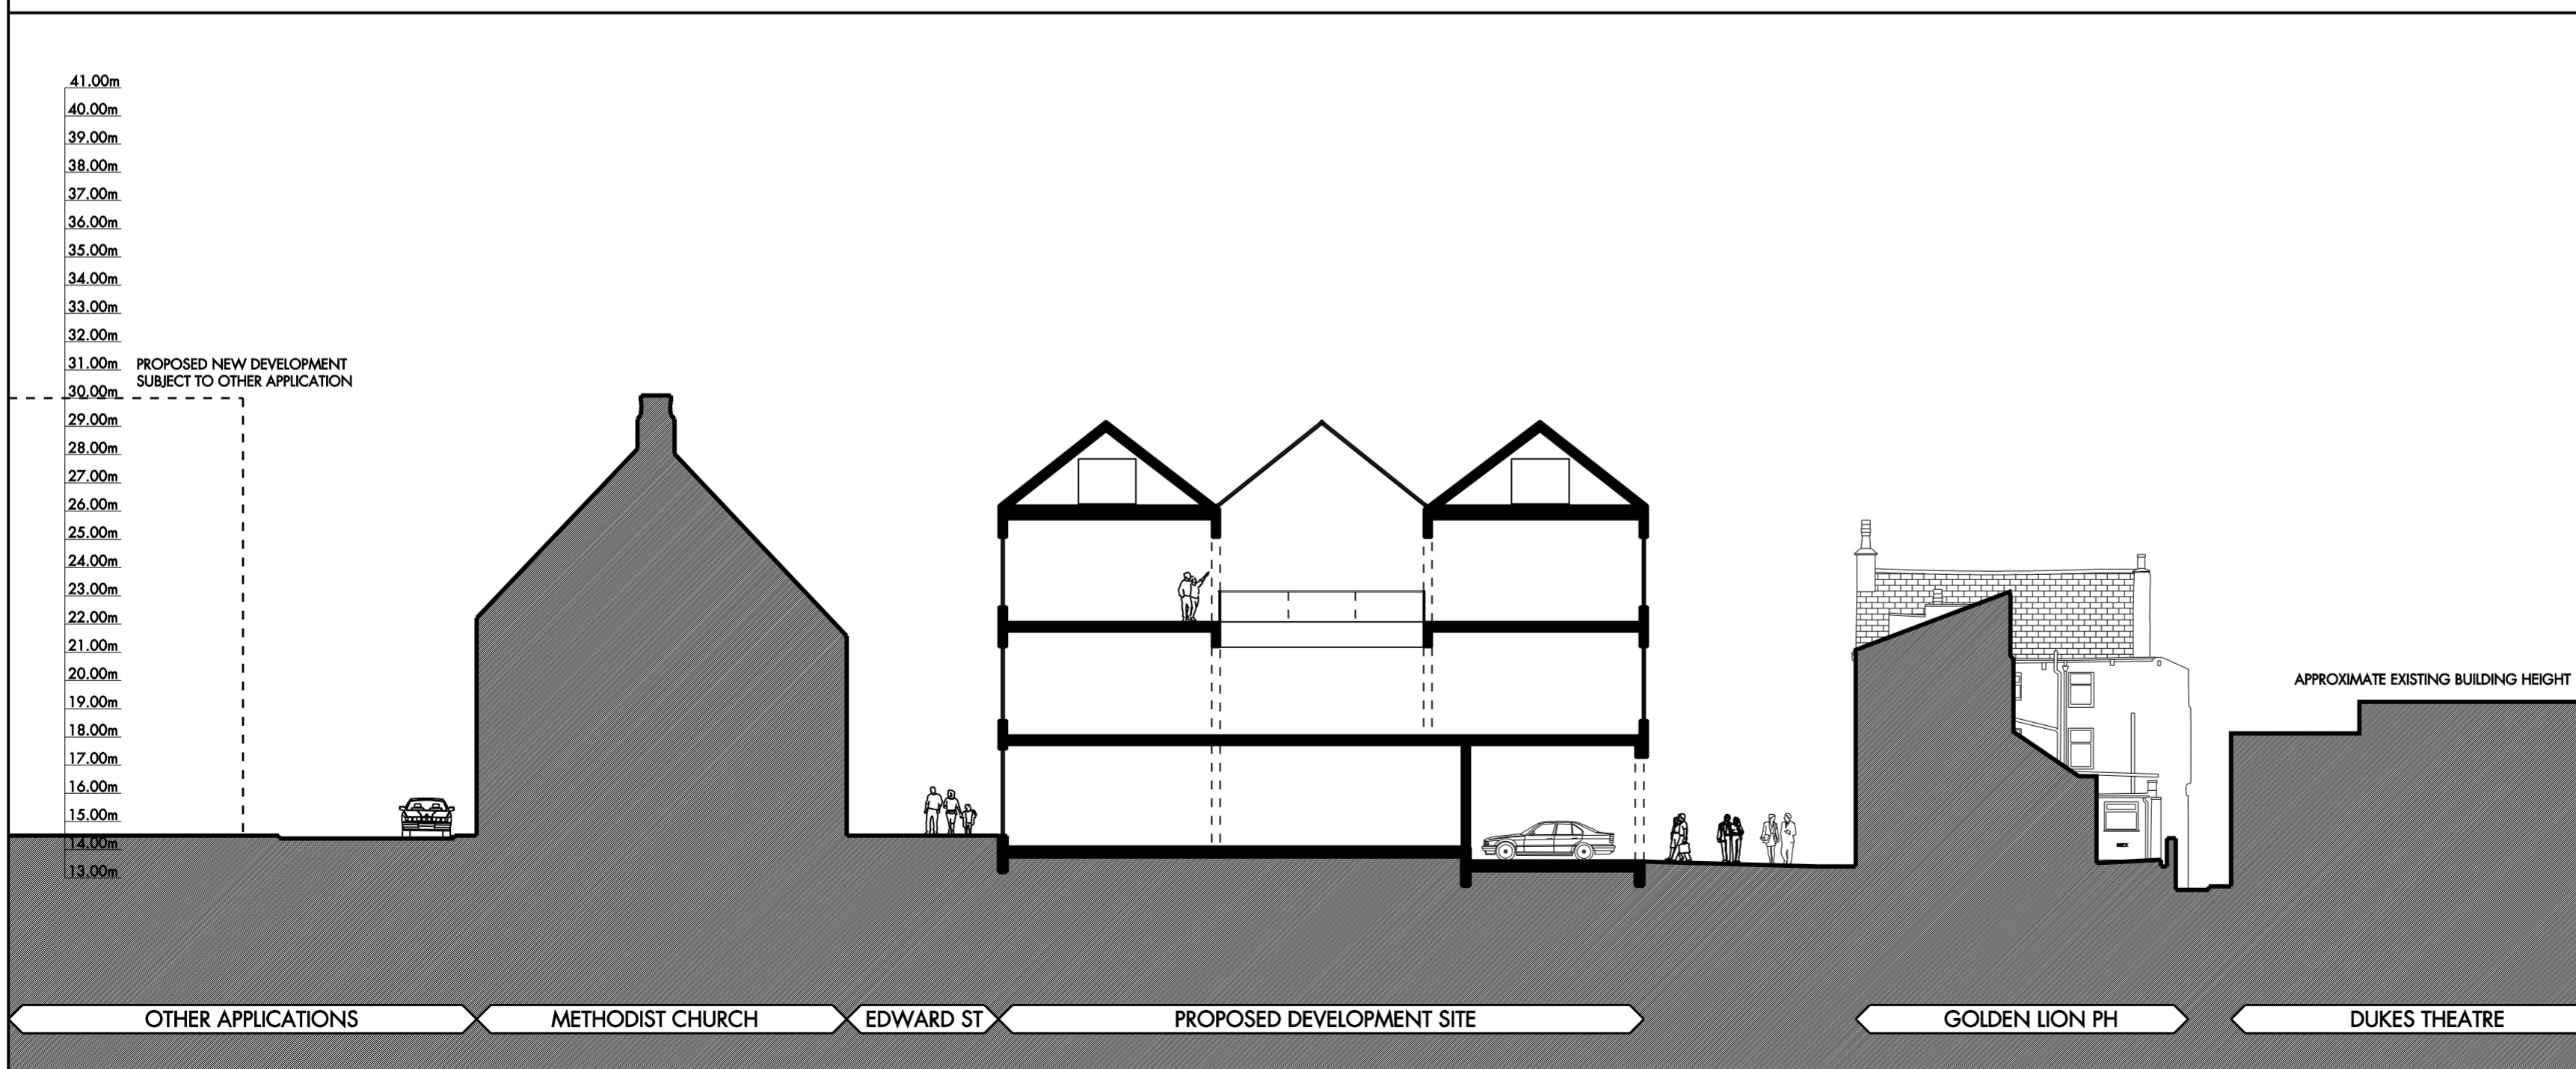

PROPOSED SECTION F - F

REV C 27.04.07 ISSUED TO LANCASTER CITY COUNCIL CK

# OUTLINE PLANNING

REVISIONS

SCALE	DATE	DRAWN	CHECKED
1:200 @ A2	APRIL 2007	HW	SA

PROJECT

LANCASTER CITY CENTRE  
APPLICATION NUMBER 12  
MITCHELLS HEADQUARTER

DRAWING

## PROPOSED SECTIONS



12 Caroline Street Birmingham B3 1TR  
Tel 0121 212 2221 Fax 0121 236 2709 E-mail reidarchitecture@ra-birm.com

DRAWING No.

063031 - D - 107 C