



NOTES


DO NOT SCALE FROM THIS DRAWING.
ALL DIMENSIONS TO BE CHECKED ON SITE.
COPYRIGHT RESERVED.

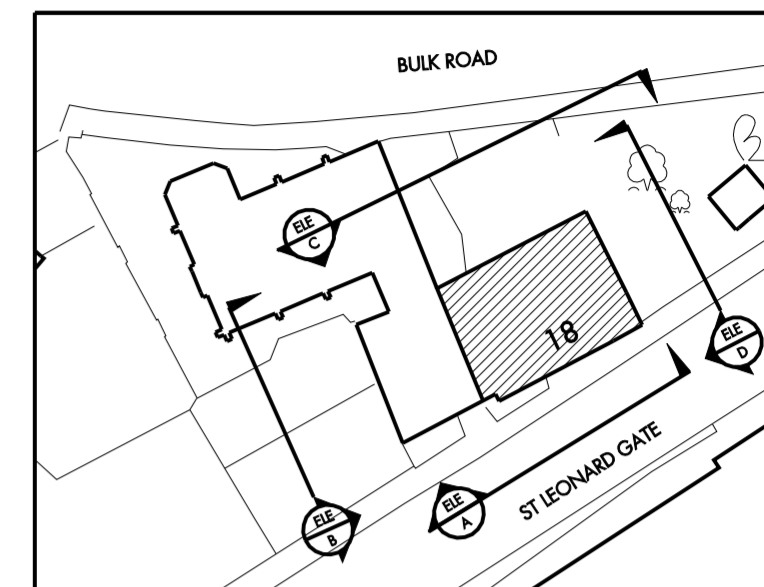


ELEVATIONS KEY PLAN

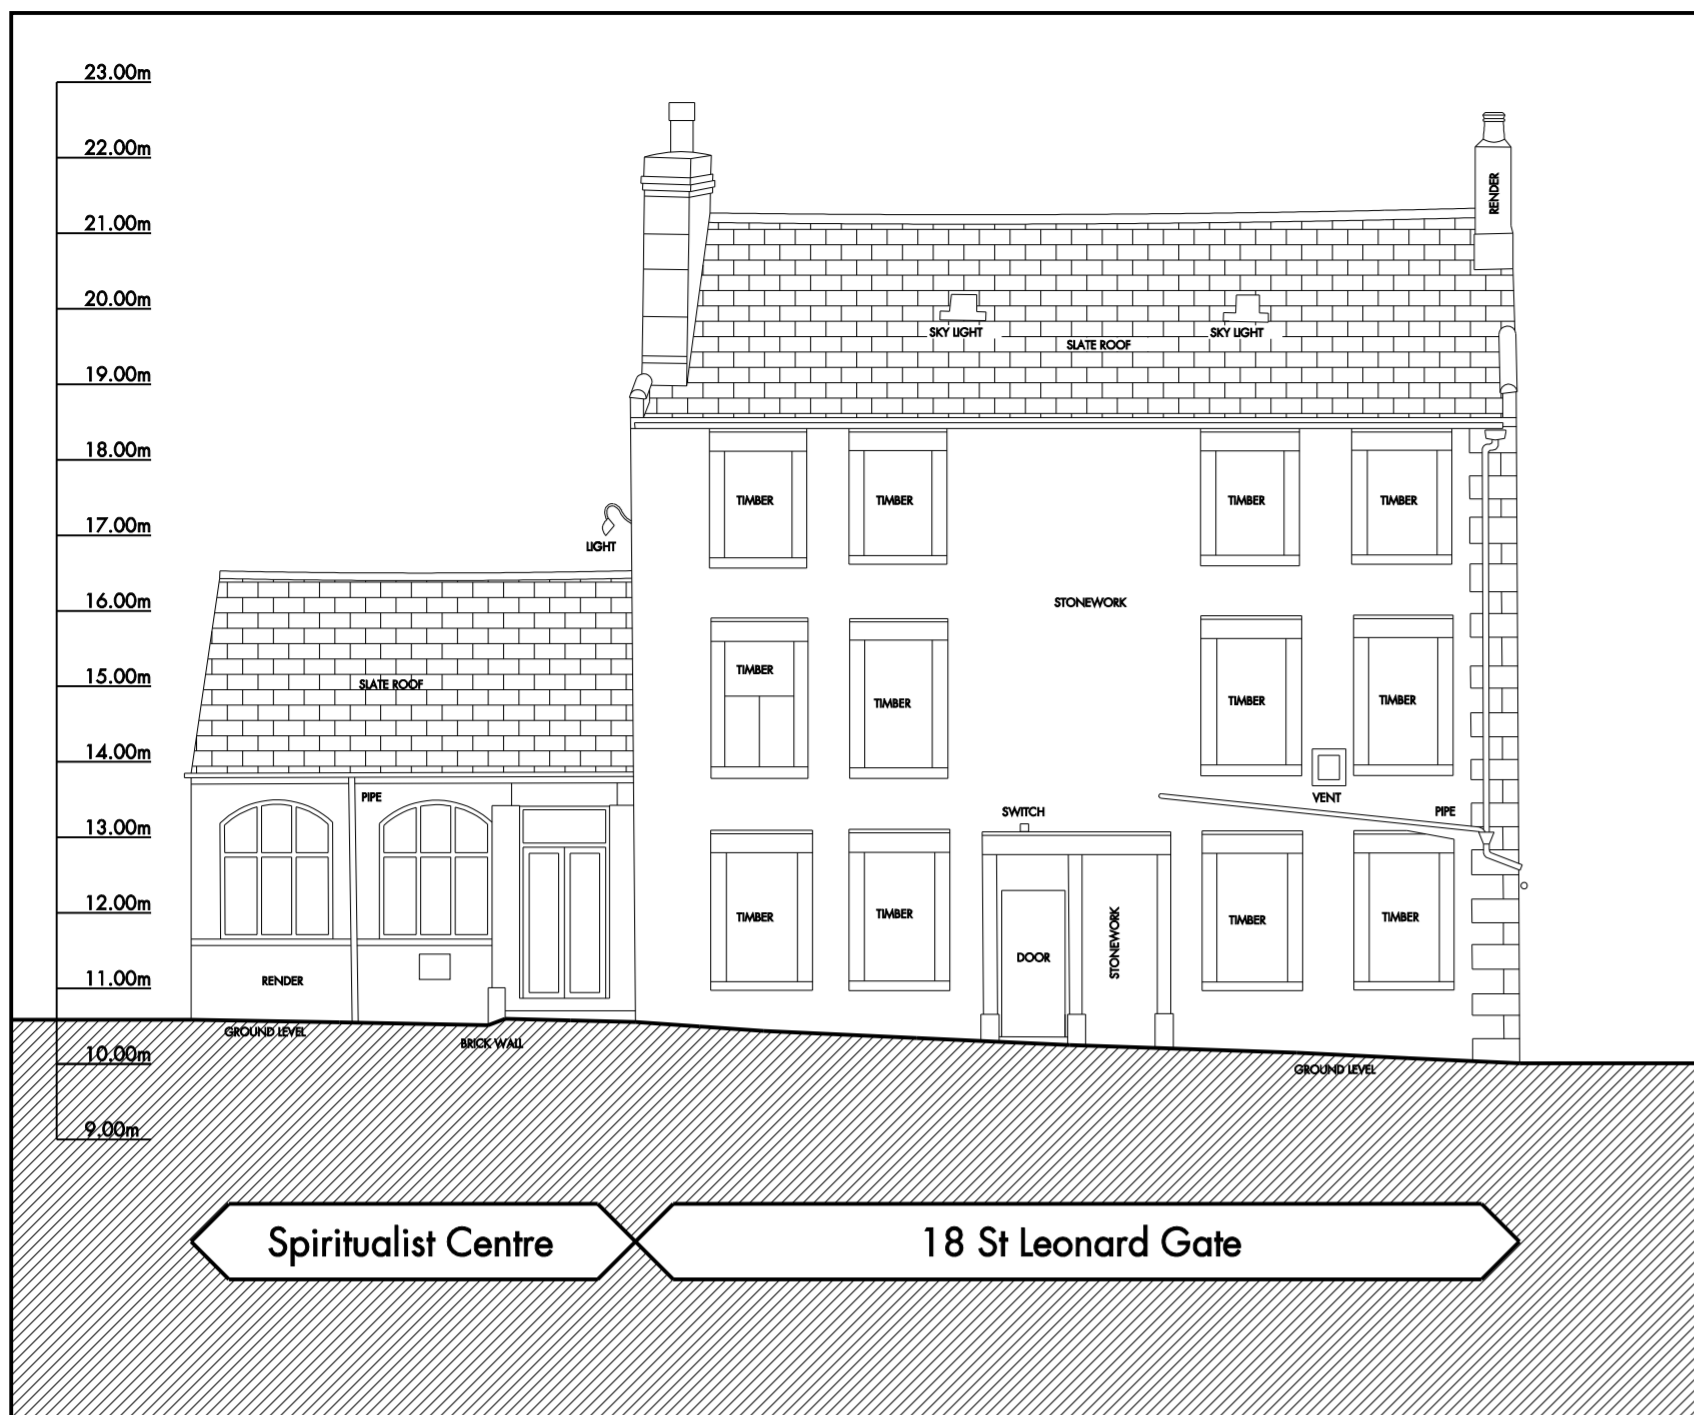


EXISTING ELEVATION A - A

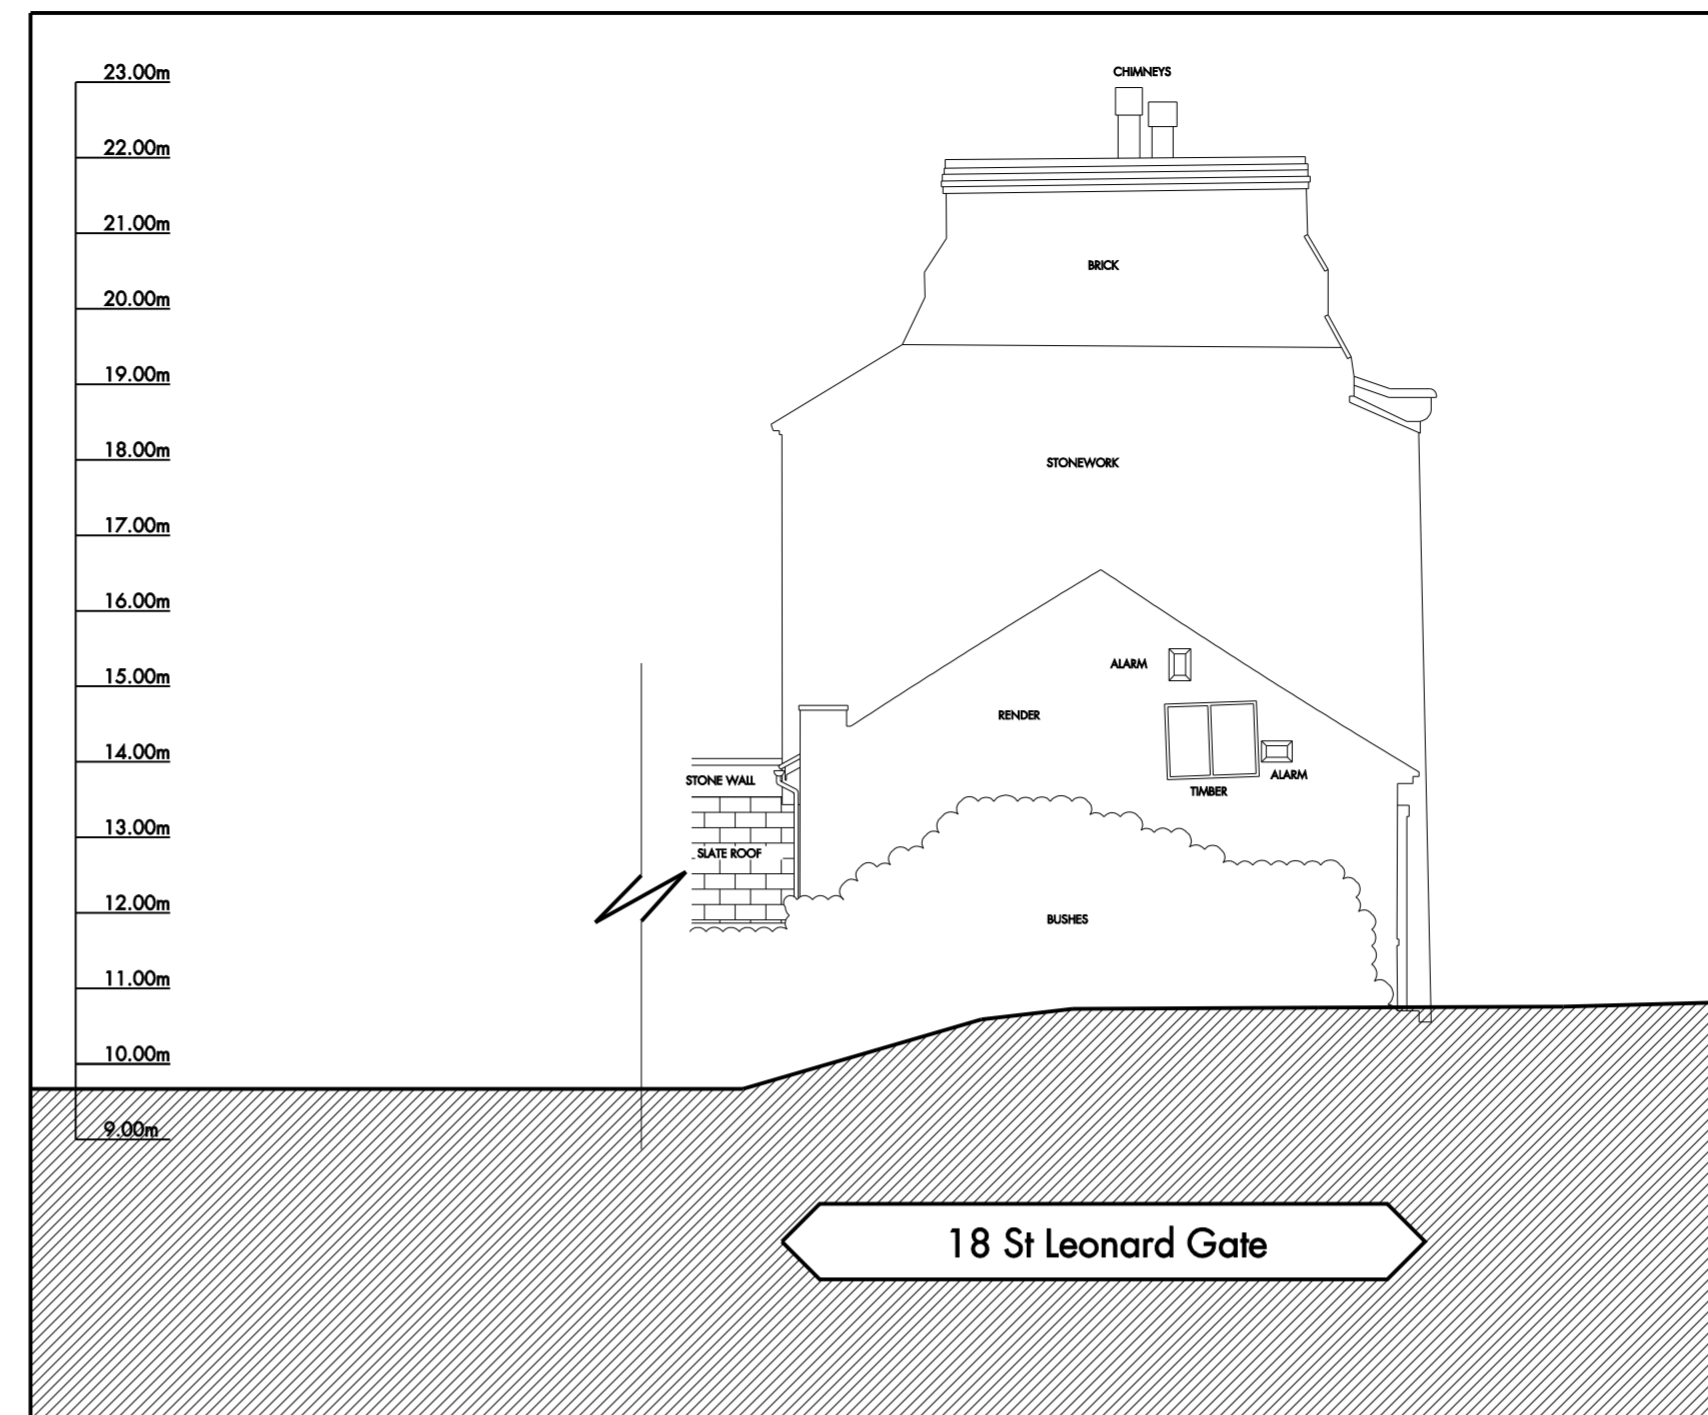

EXISTING ELEVATION B - B

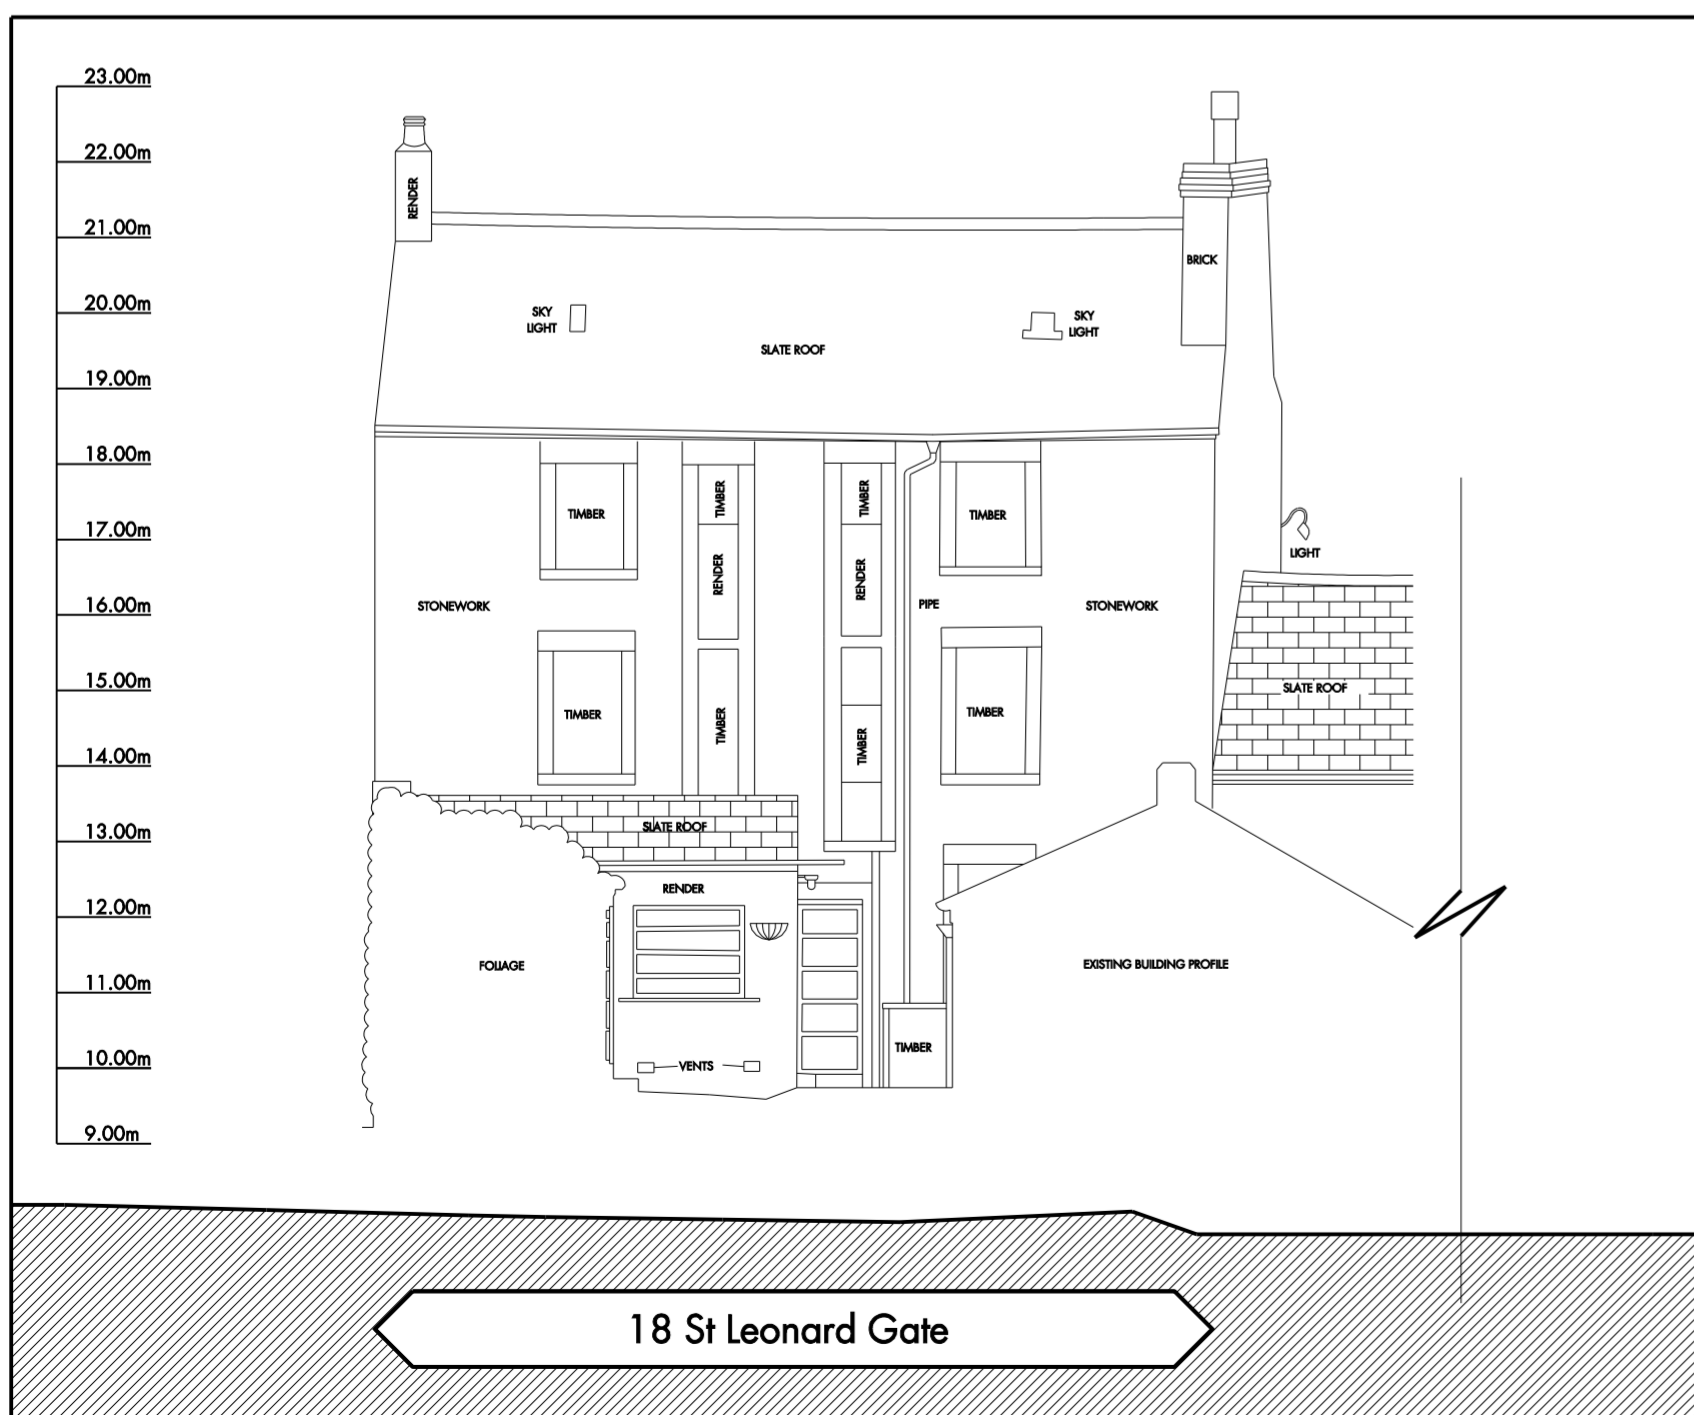

EXISTING ELEVATION C - C

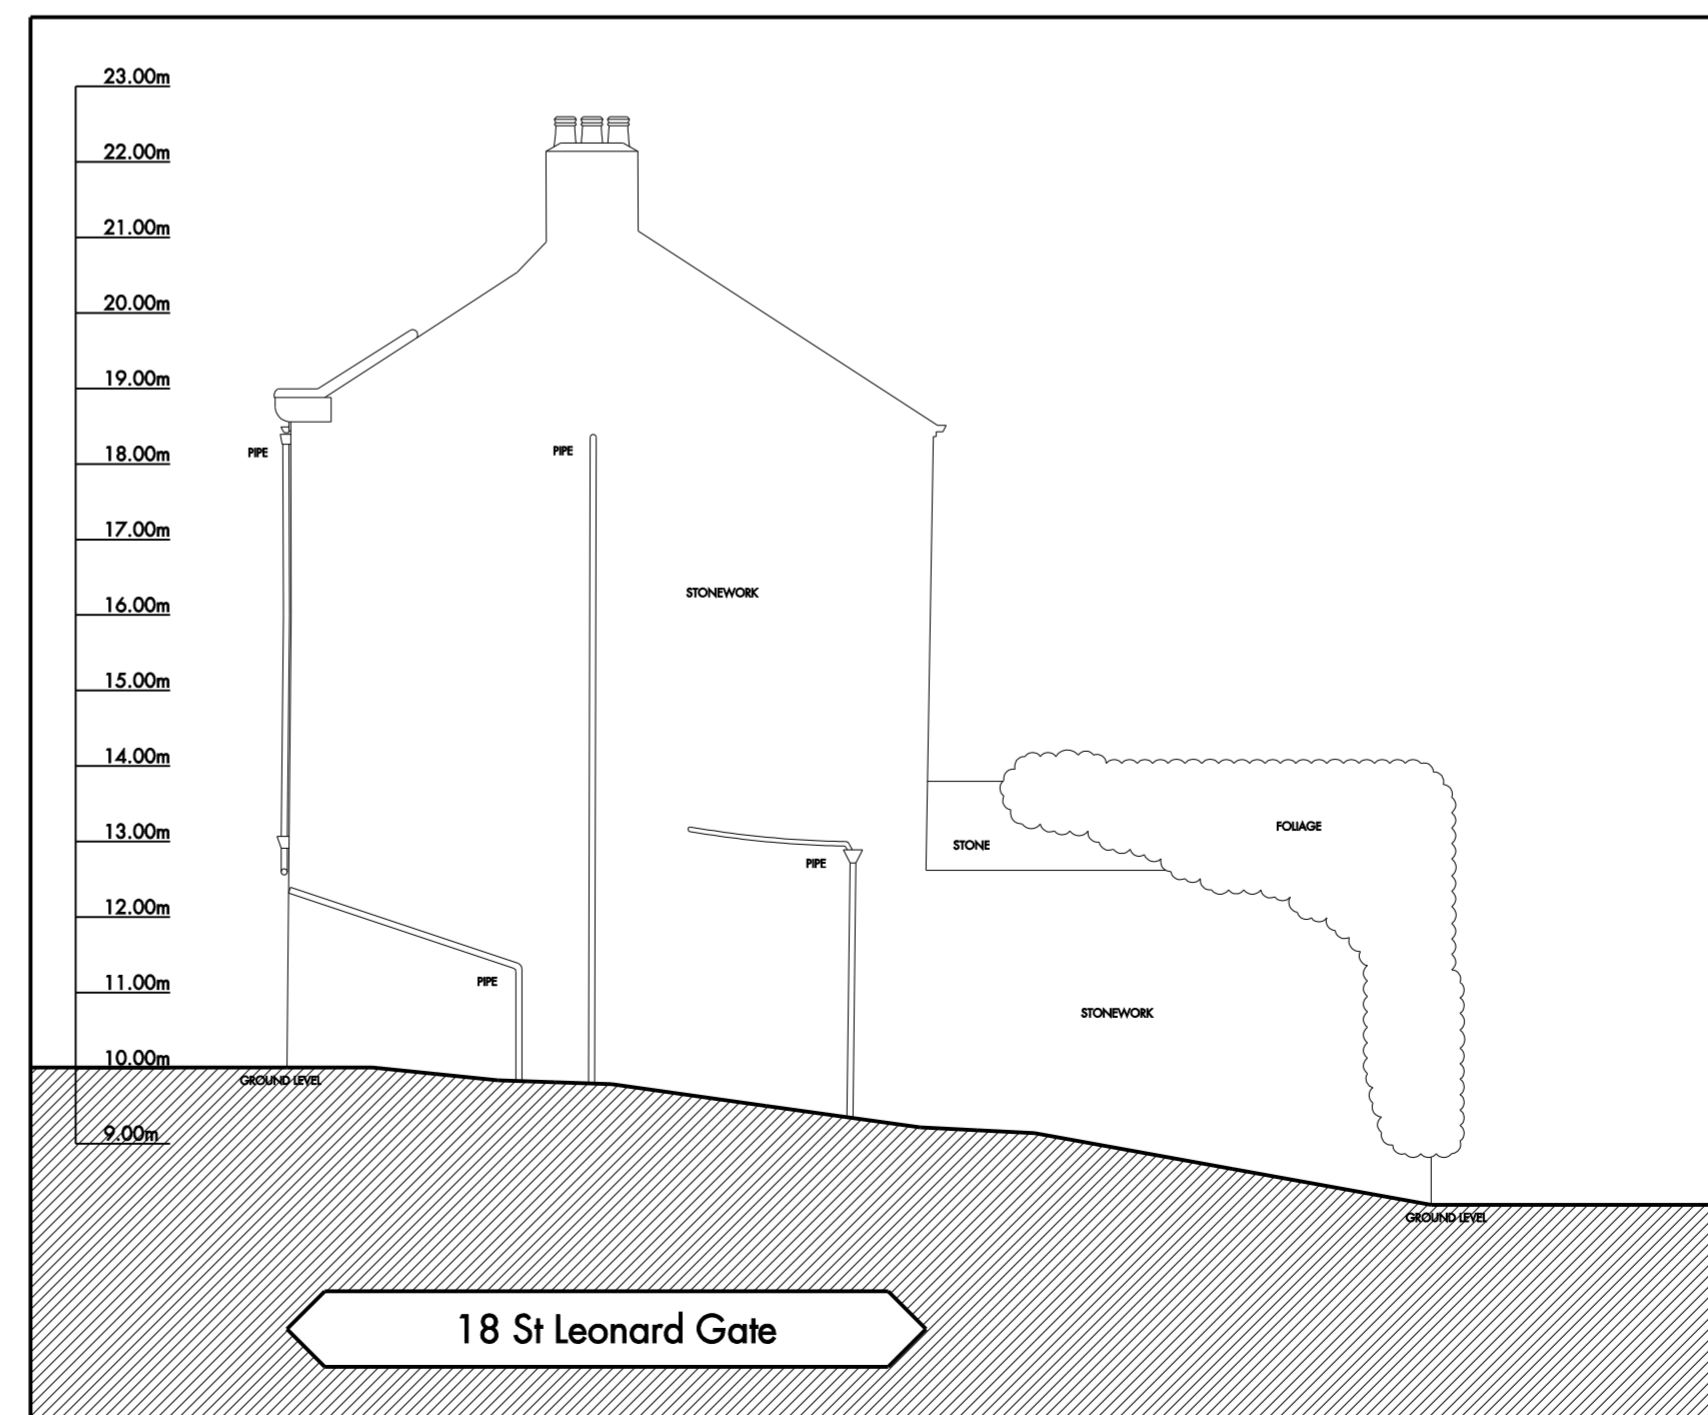

EXISTING ELEVATION D - D

REV E 27.04.07 ISSUED TO LANCASTER CITY COUNCIL CK
LISTED BUILDING CONSENT

REVISIONS

SCALE	DATE	DRAWN	CHECKED
1:100 @A2	FEBRUARY 2007	CK	SA

PROJECT
**LANCASTER CITY CENTRE
APPLICATION NUMBER 2
18 ST LEONARD GATE**

DRAWING
**EXISTING ELEVATIONS -
A-A, B-B, C-C & D-D**



12 Caroline Street Birmingham B3 1TR
Tel 0121 212 2221 Fax 0121 236 2709 E-mail reidarchitecture@ra-birm.com

DRAWING No.
063039 - D - 03 E