




PROPOSED ELEVATION A - A

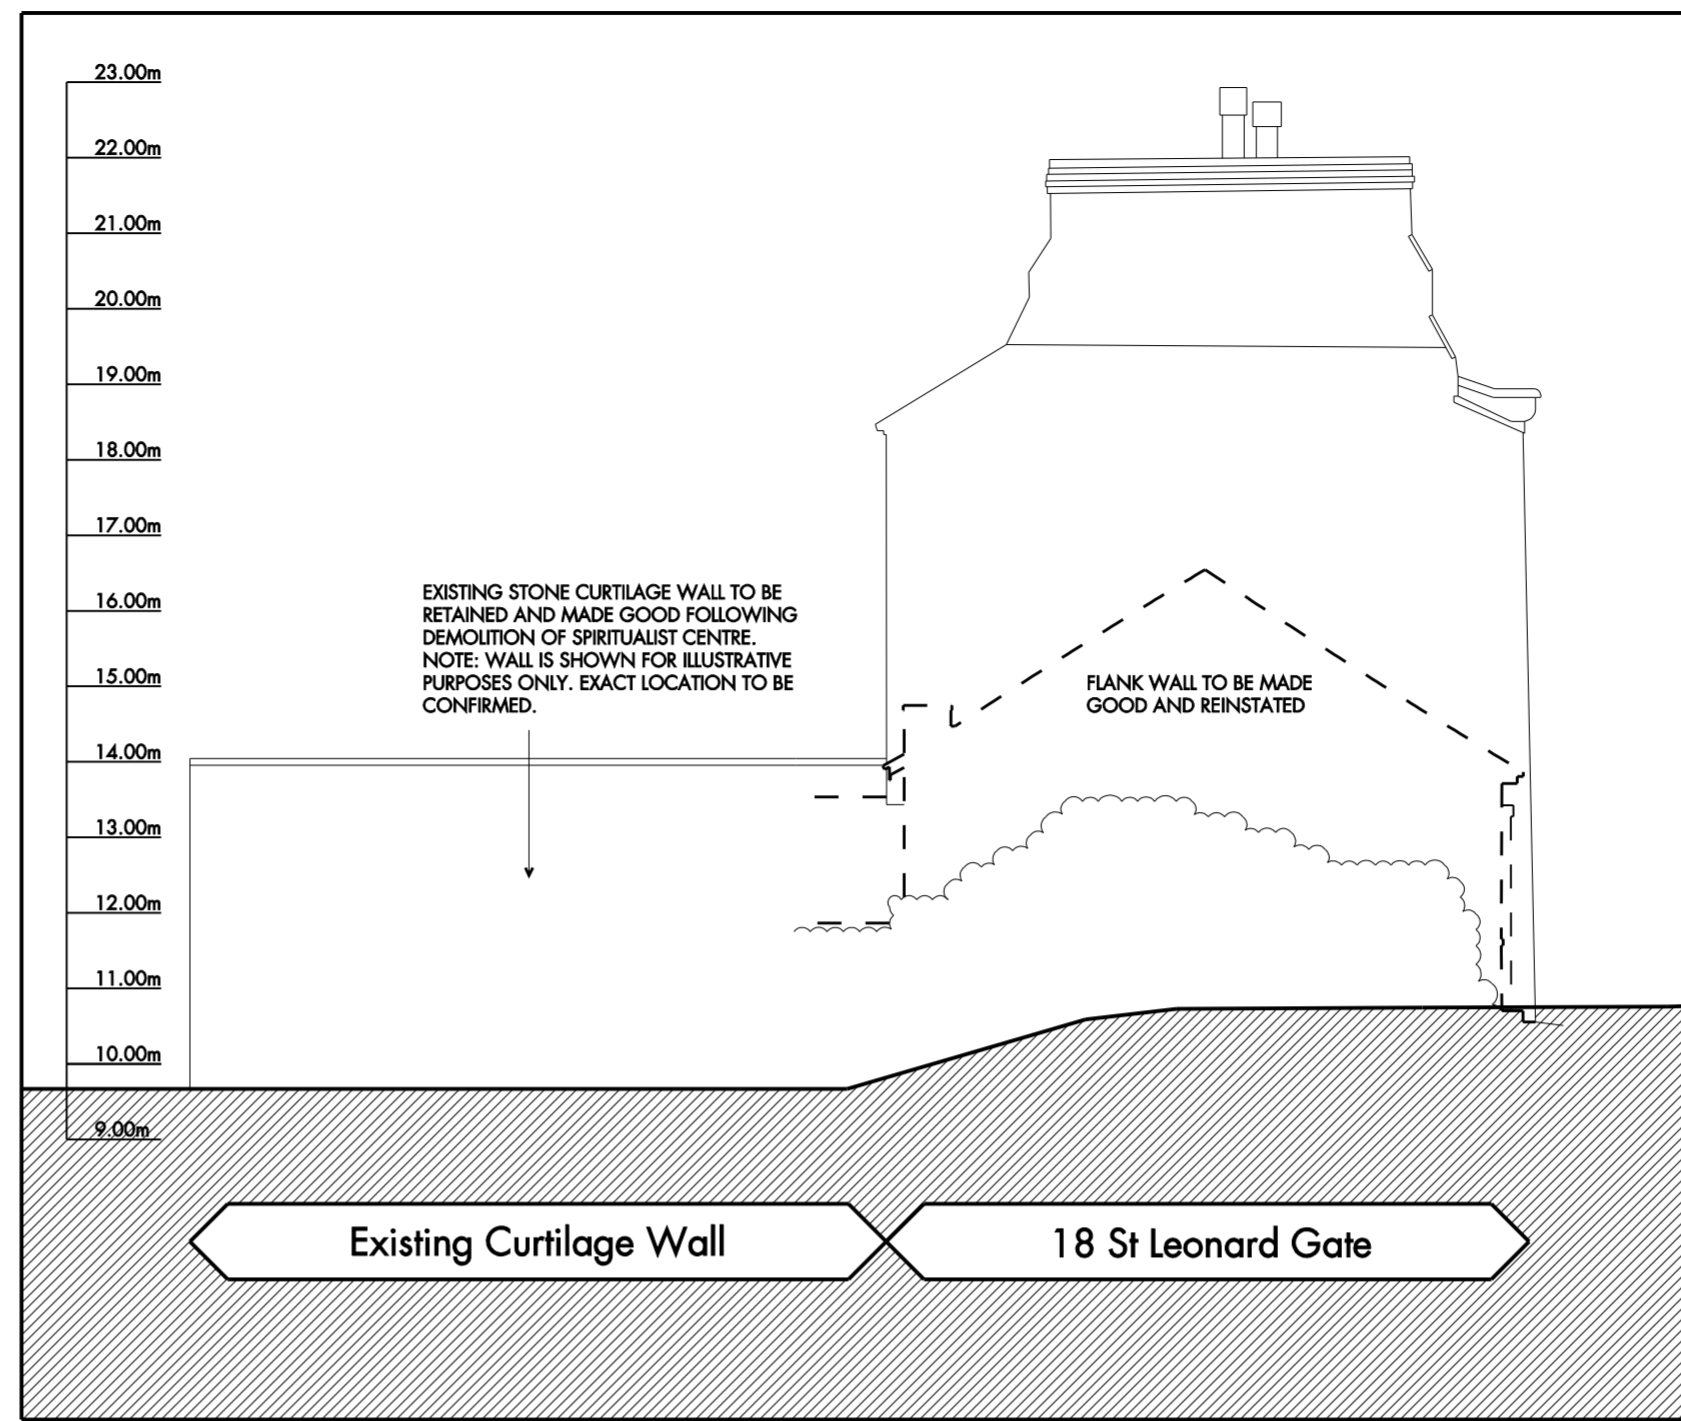

PROPOSED ELEVATION B - B

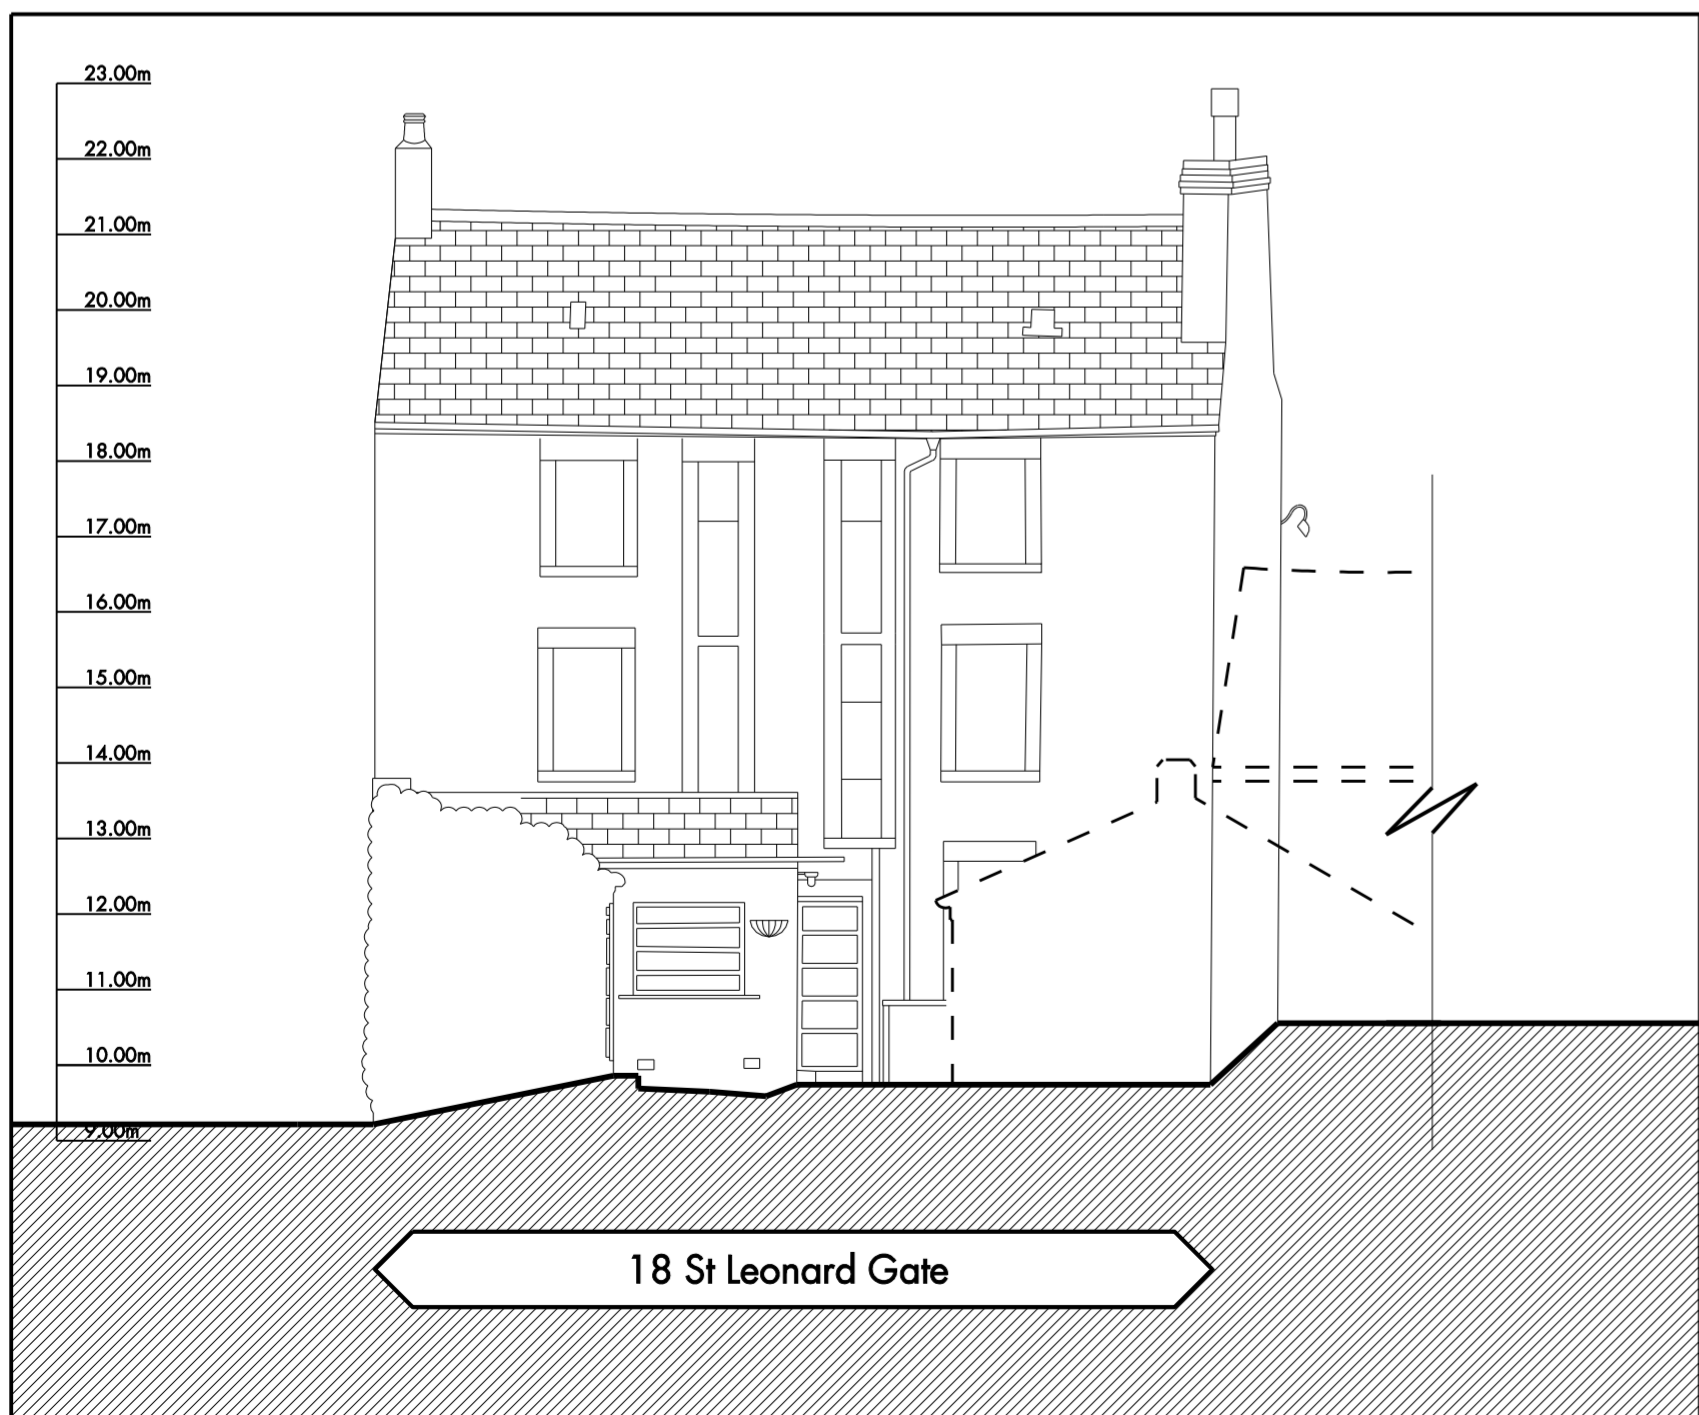

PROPOSED ELEVATION C - C

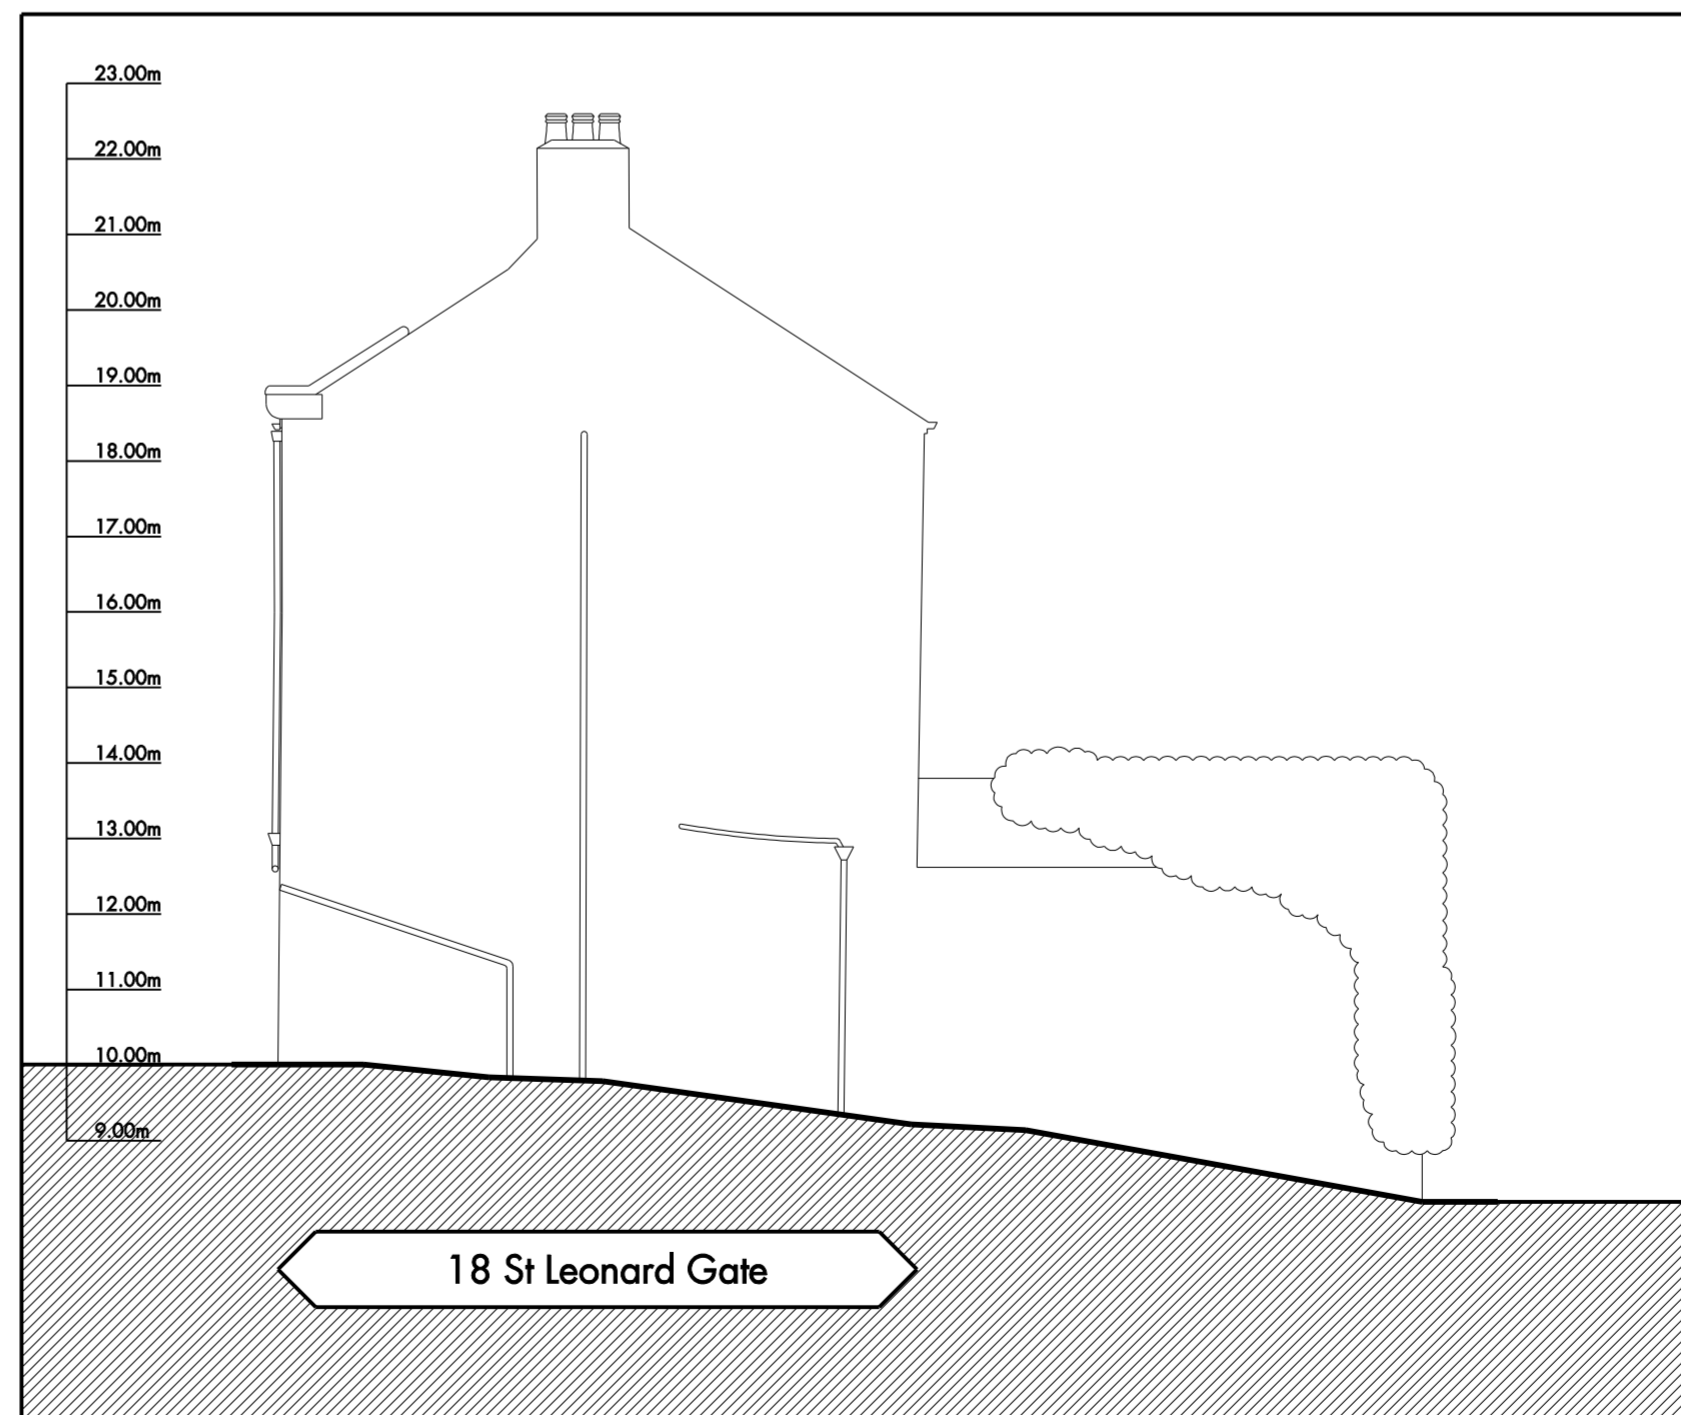


PROPOSED ELEVATION D - D

NOTES

ORIGINAL A2

DO NOT SCALE FROM THIS DRAWING.  
ALL DIMENSIONS TO BE CHECKED ON SITE.  
COPYRIGHT RESERVED.

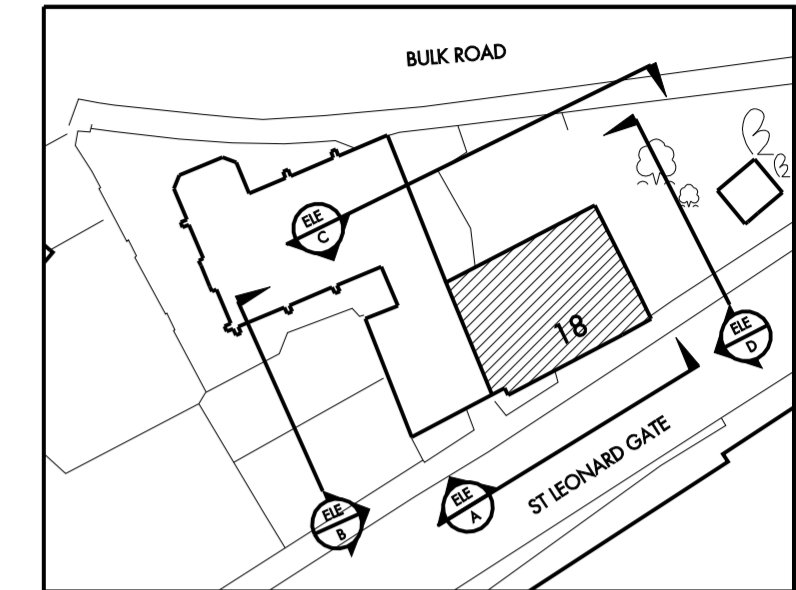

ELEVATIONS KEY PLAN

REV E 27.04.07 ISSUED TO LANCASTER CITY COUNCIL CK

LISTED BUILDING CONSENT

REVISIONS


SCALE	DATE	DRAWN	CHECKED
1:100 @A2	FEBRUARY 2007	CK	SA

PROJECT

LANCASTER CITY CENTRE  
APPLICATION NUMBER 2  
18 ST LEONARD GATE

DRAWING

PROPOSED ELEVATIONS -  
A-A, B-B, C-C & D-D

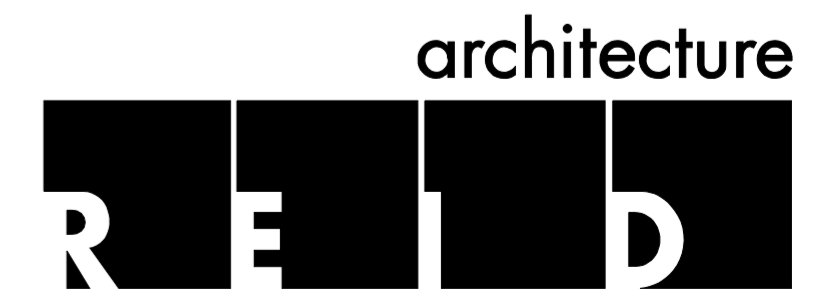

12 Caroline Street Birmingham B3 1TR  
Tel 0121 212 2221 Fax 0121 236 2709 E-mail reidarchitecture@ra-birm.com

DRAWING No.

063039 - D - 04 E