
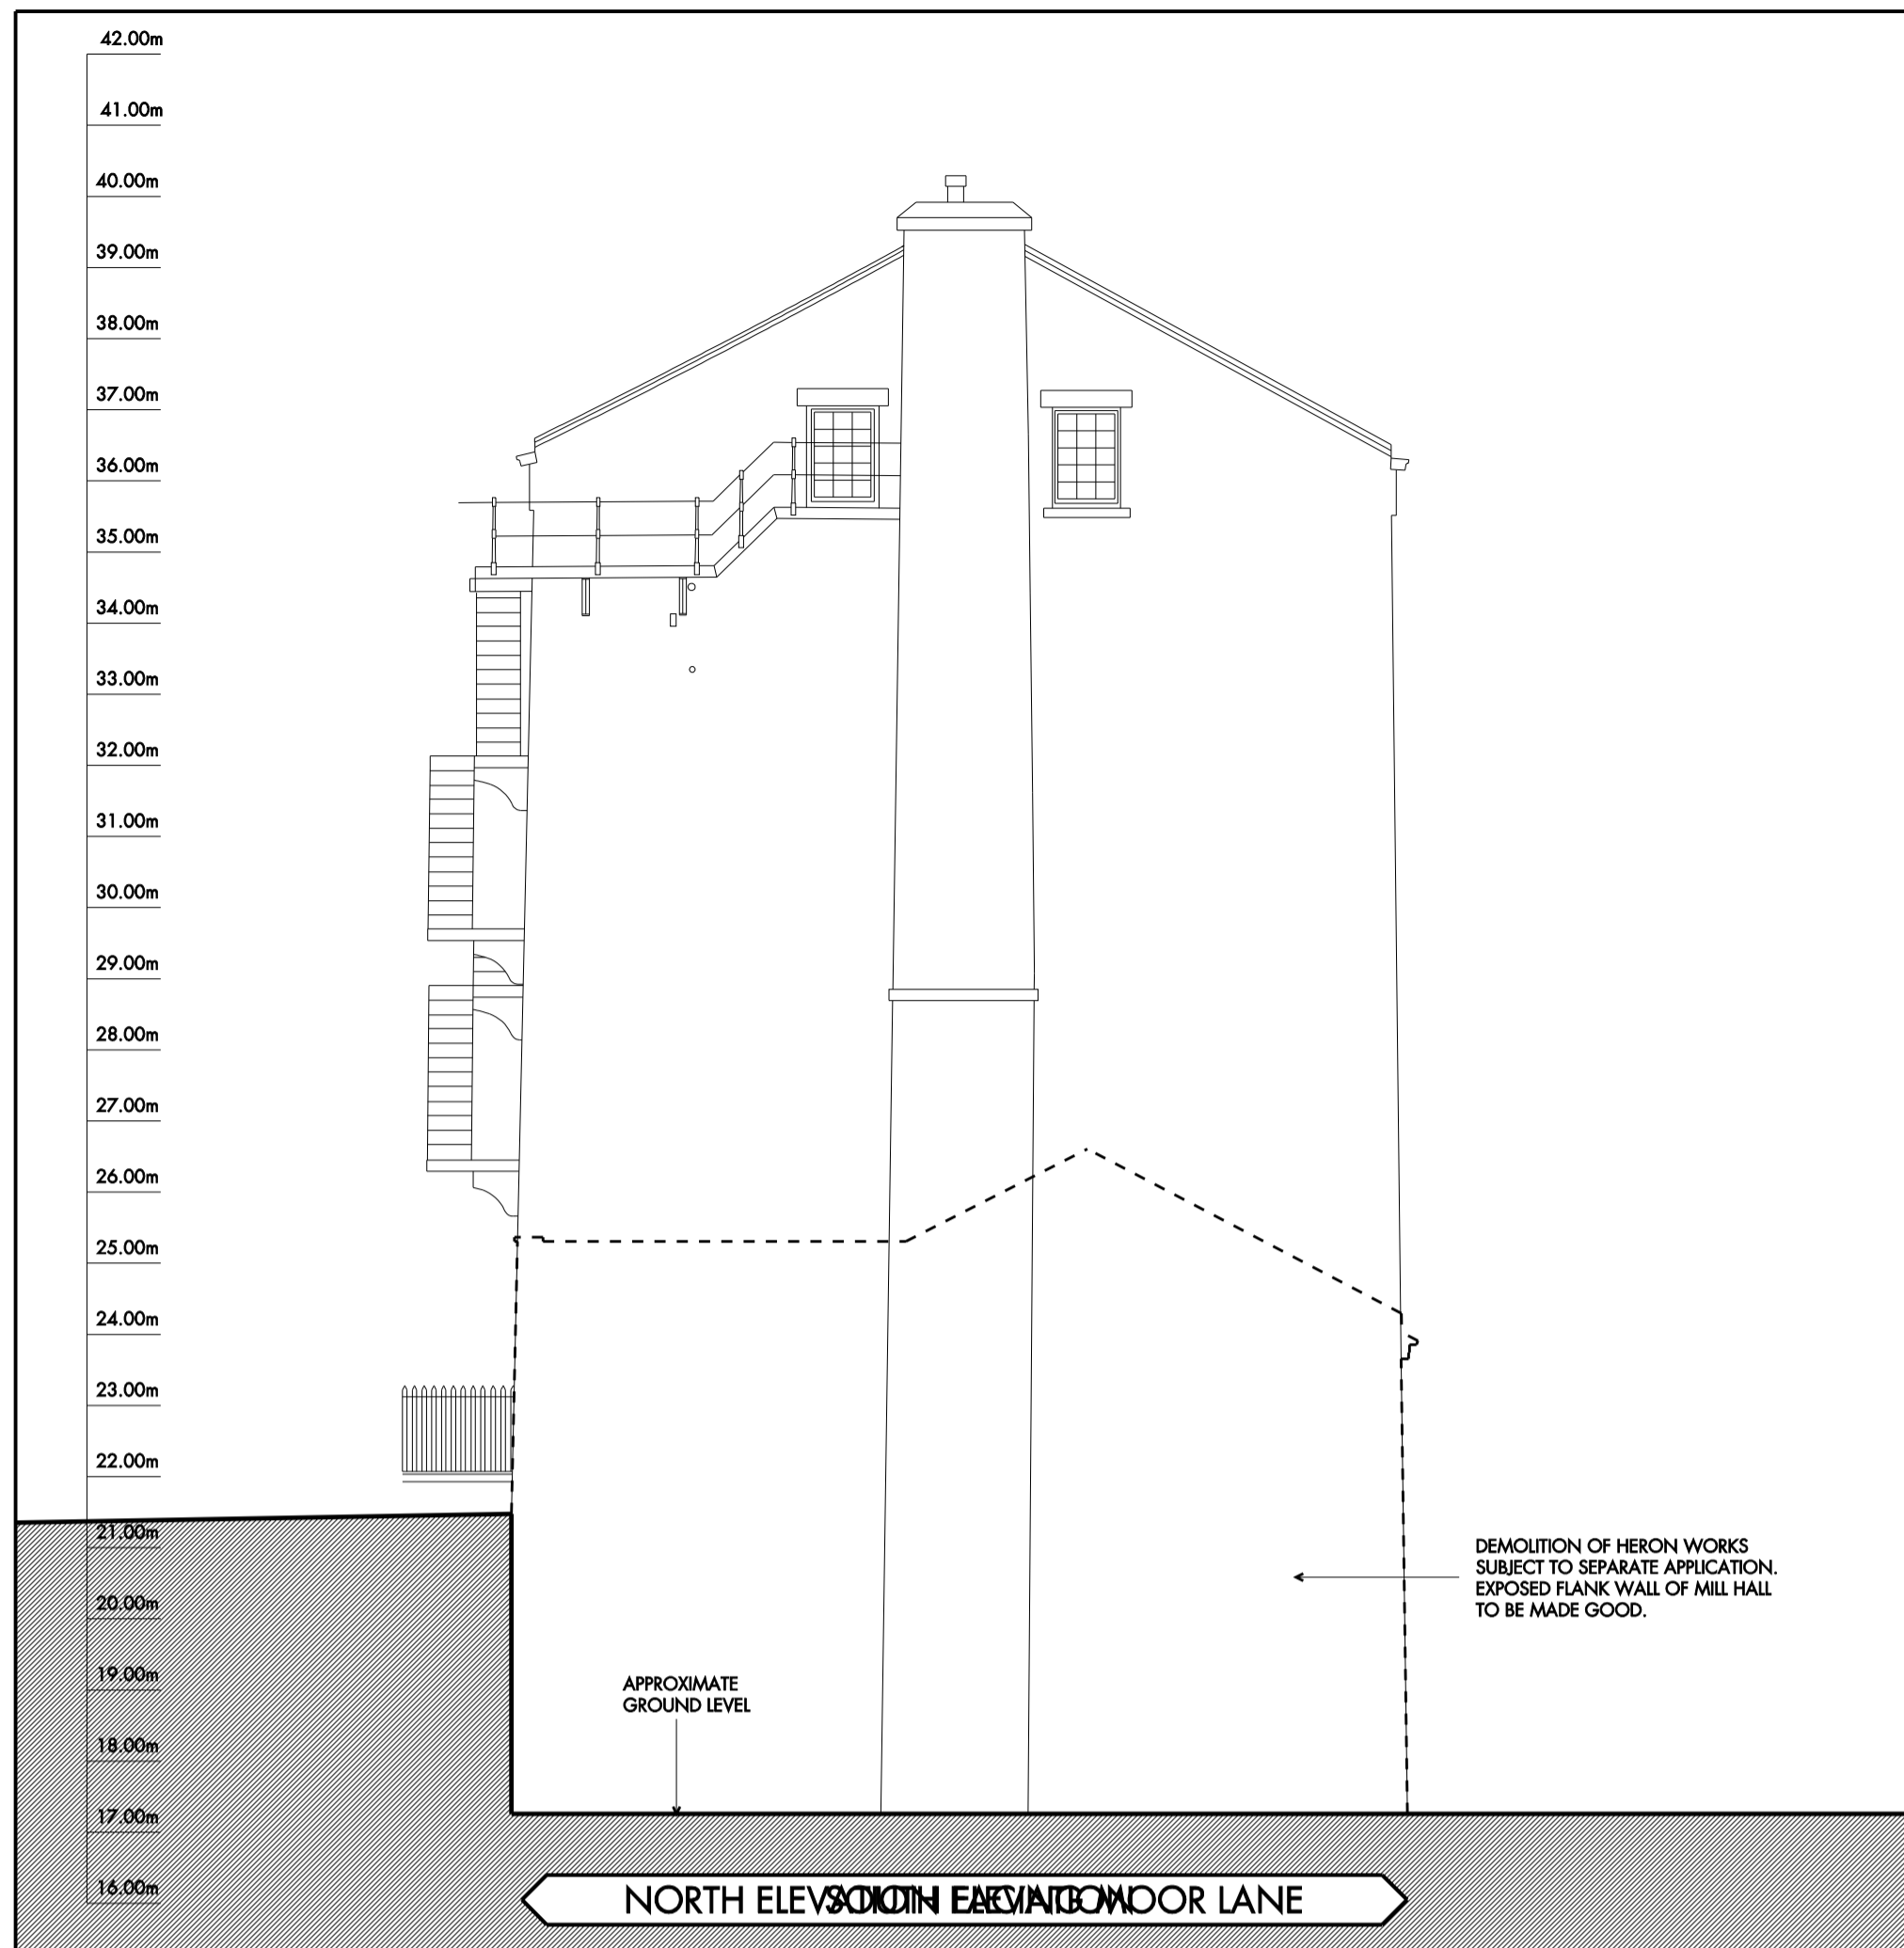




NOTES

DO NOT SCALE FROM THIS DRAWING.
ALL DIMENSIONS TO BE CHECKED ON SITE.
COPYRIGHT RESERVED.


KEY PLAN

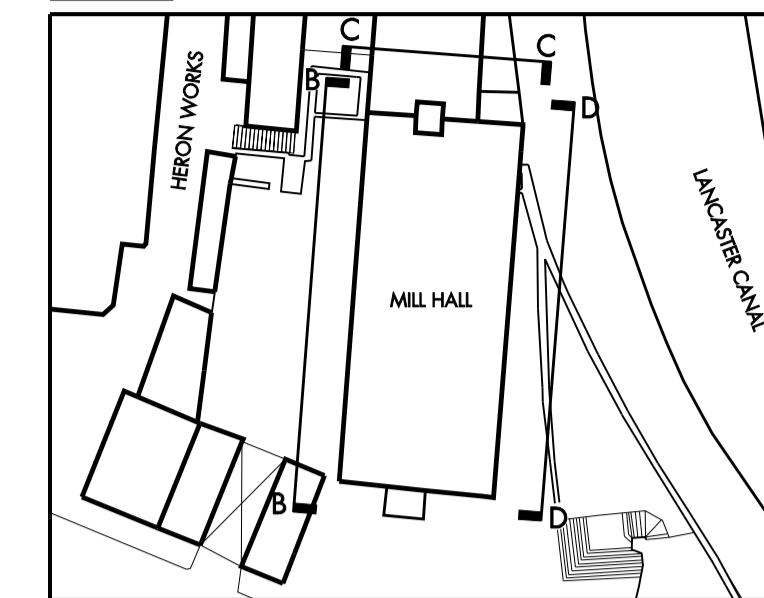

PROPOSED ELEVATION C - C

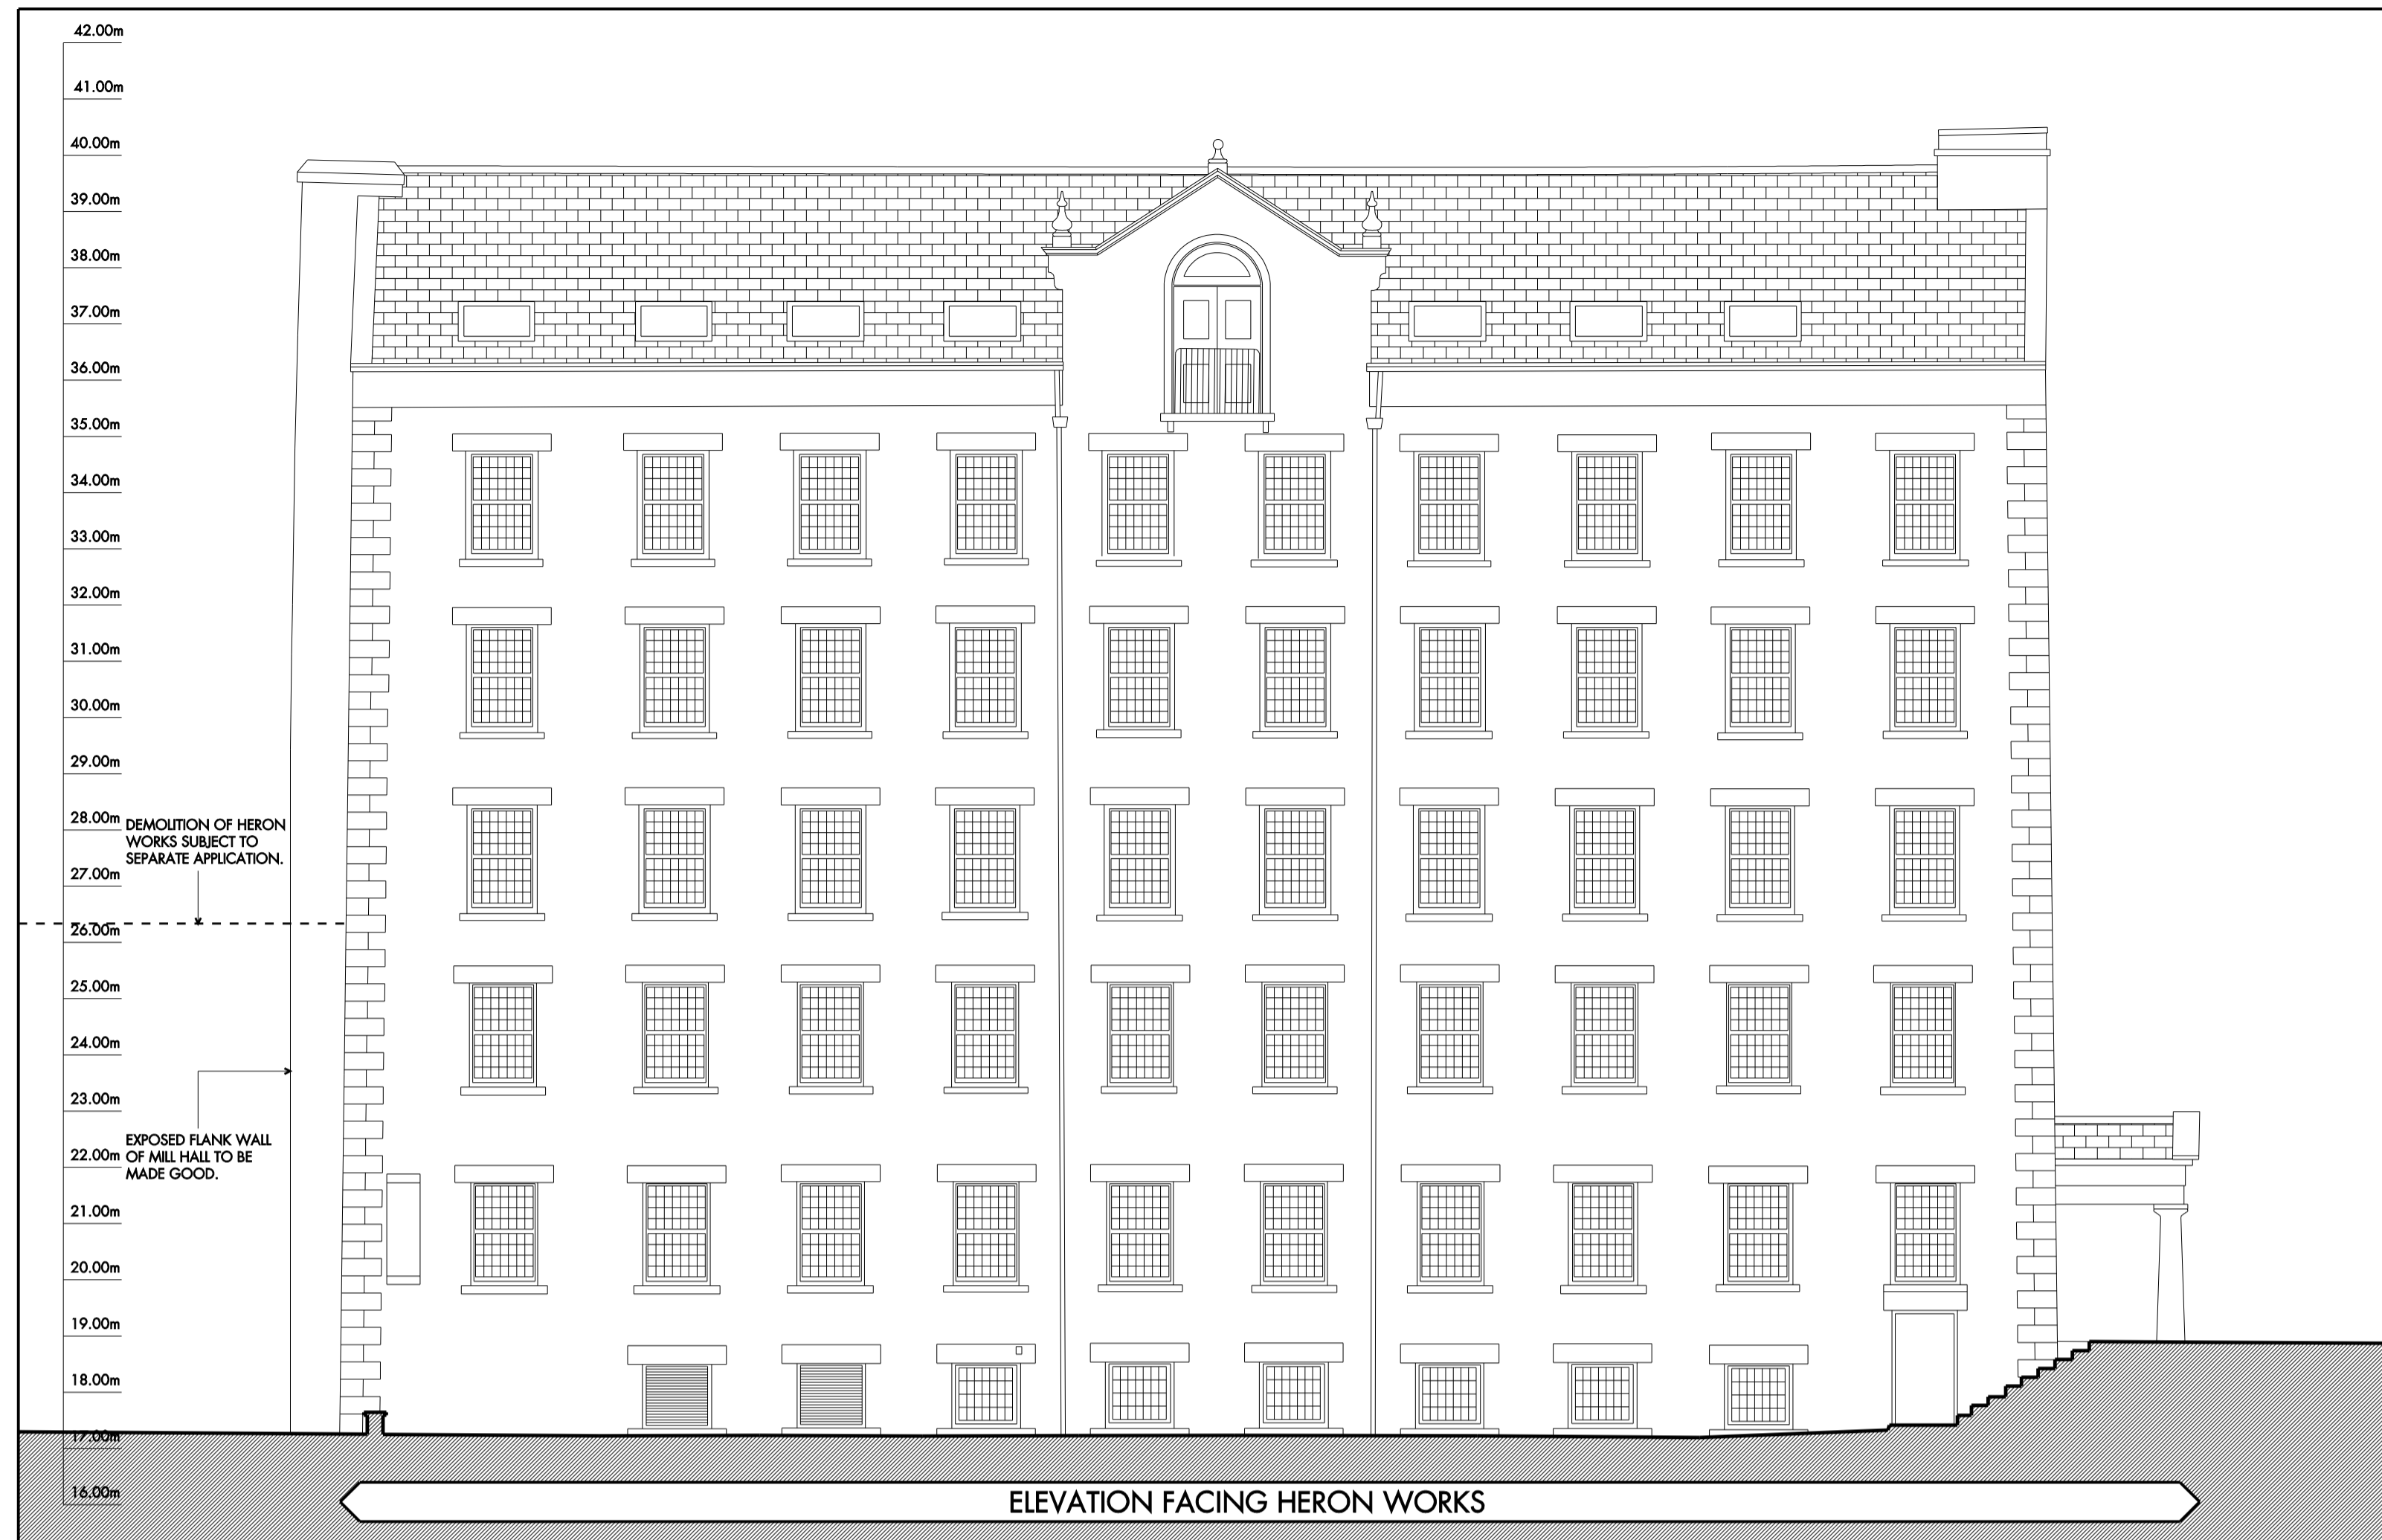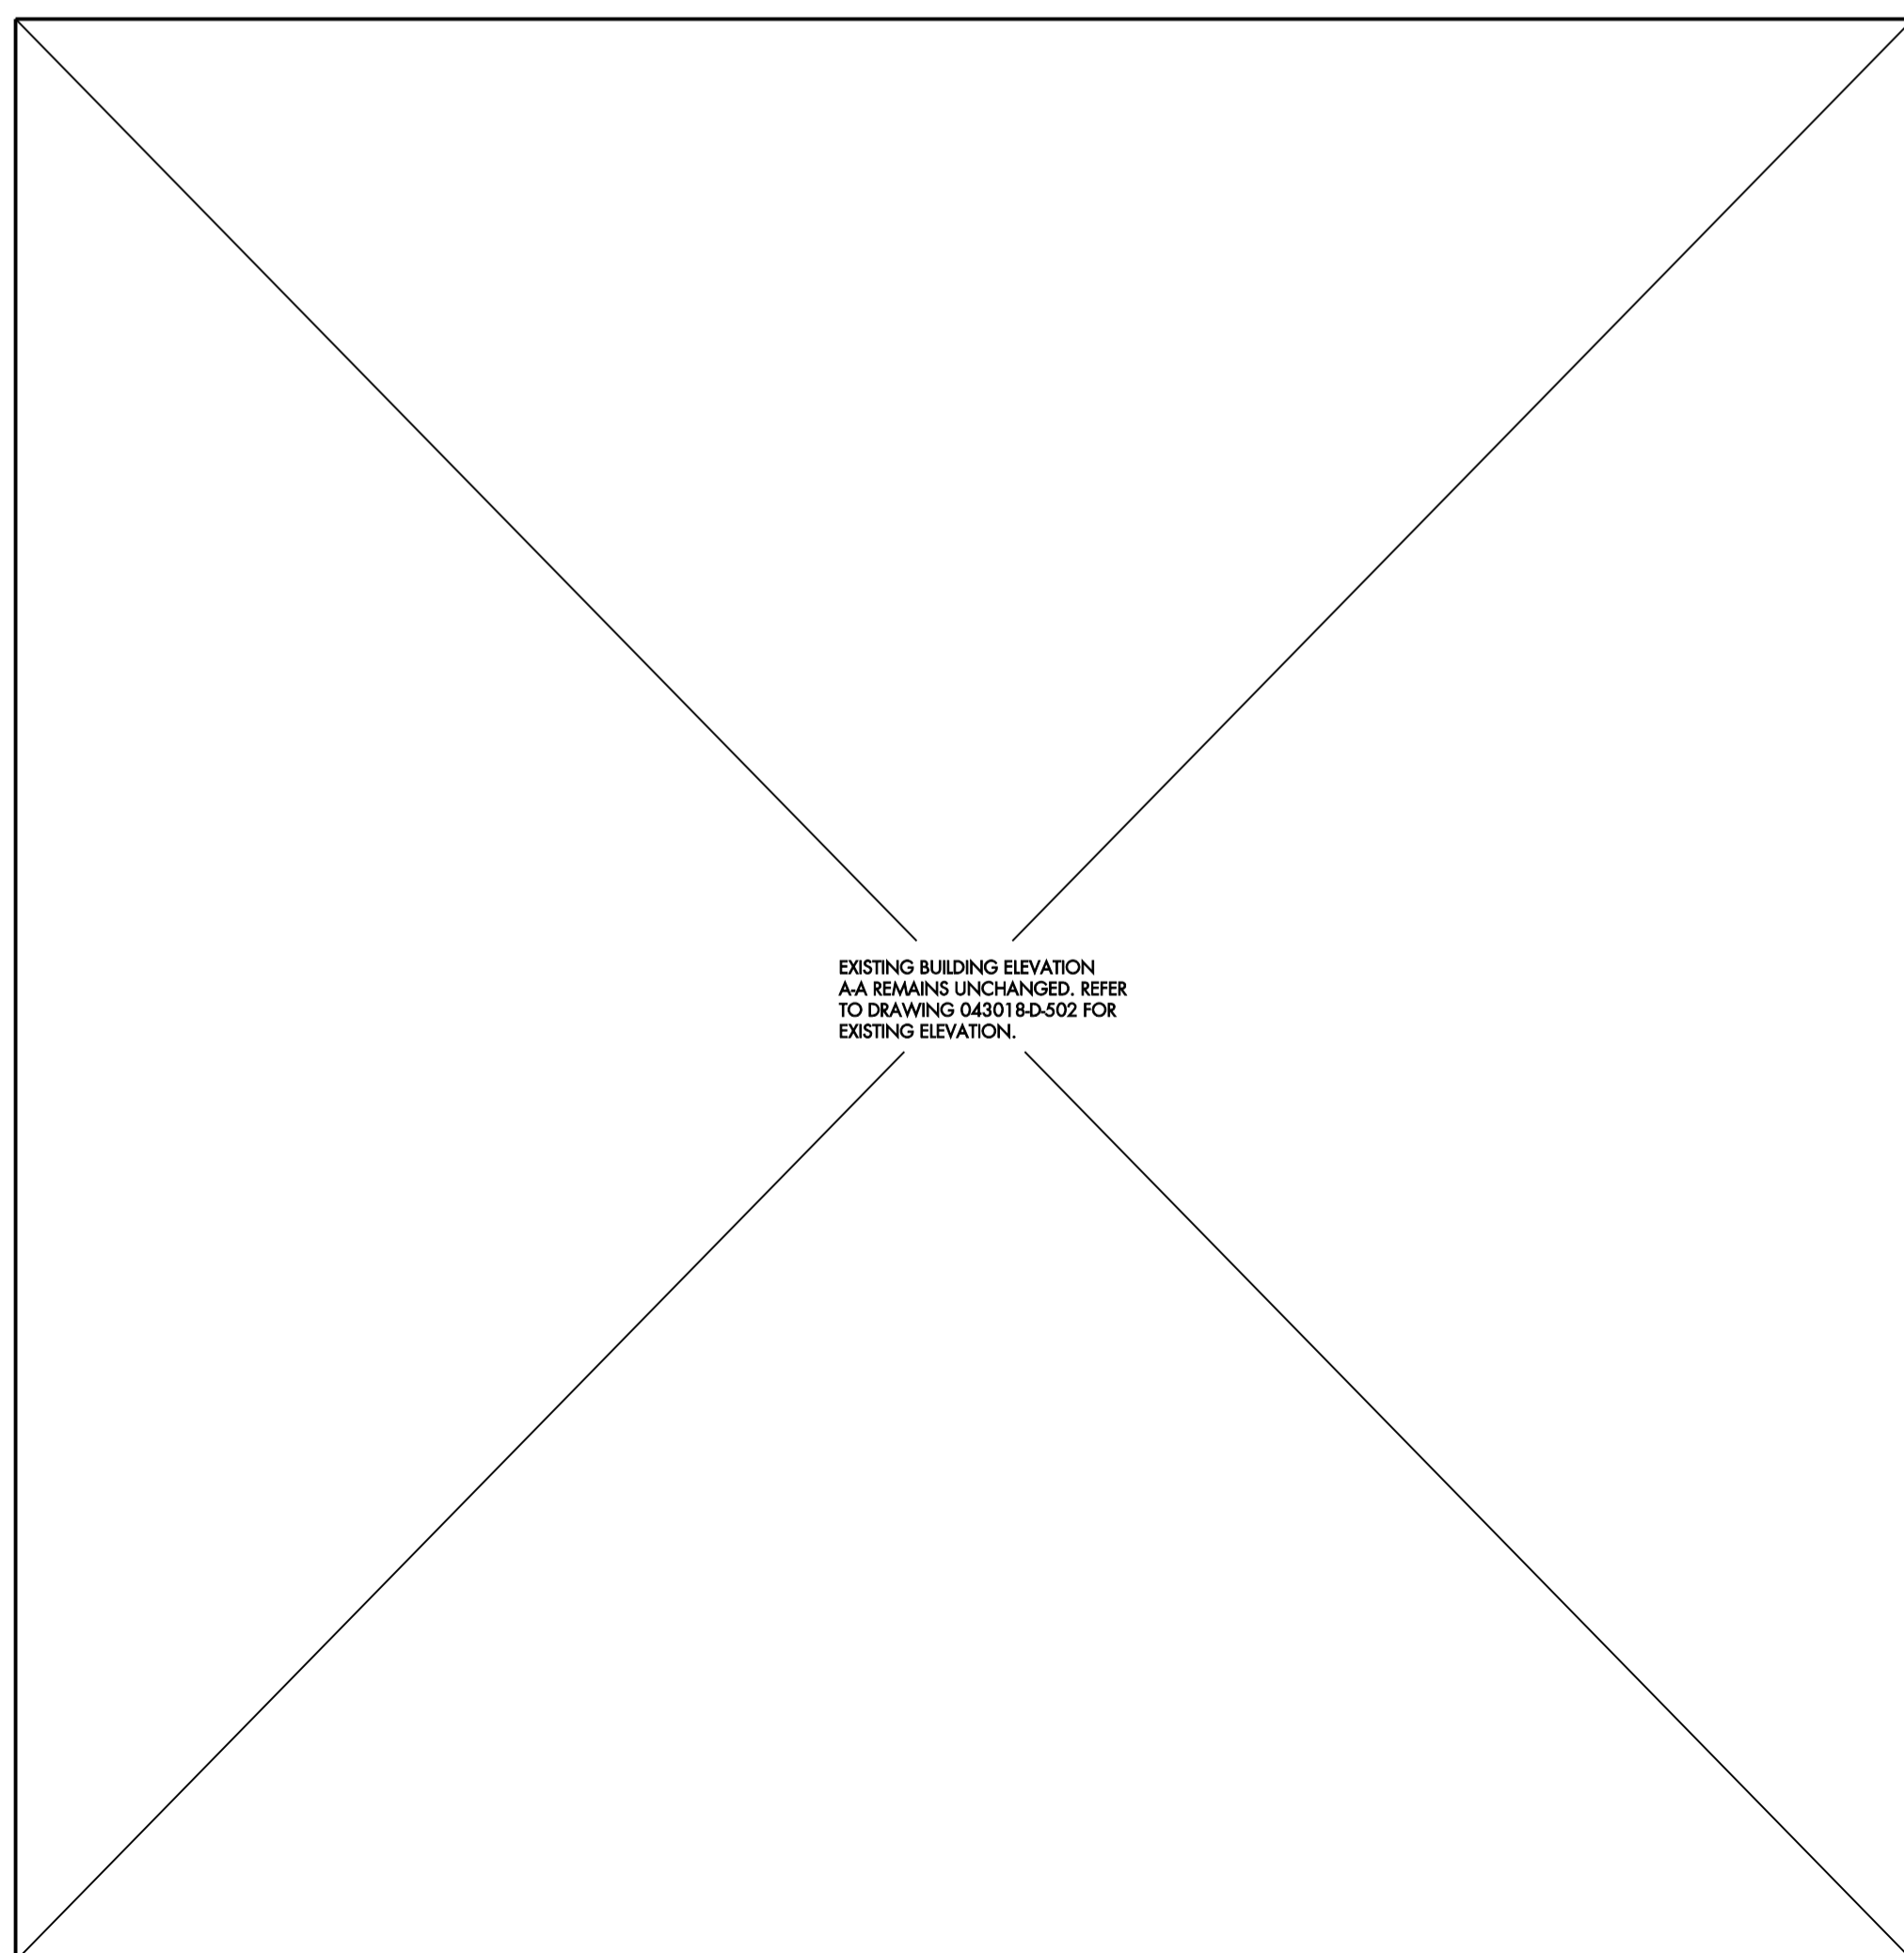

PROPOSED ELEVATION B - B

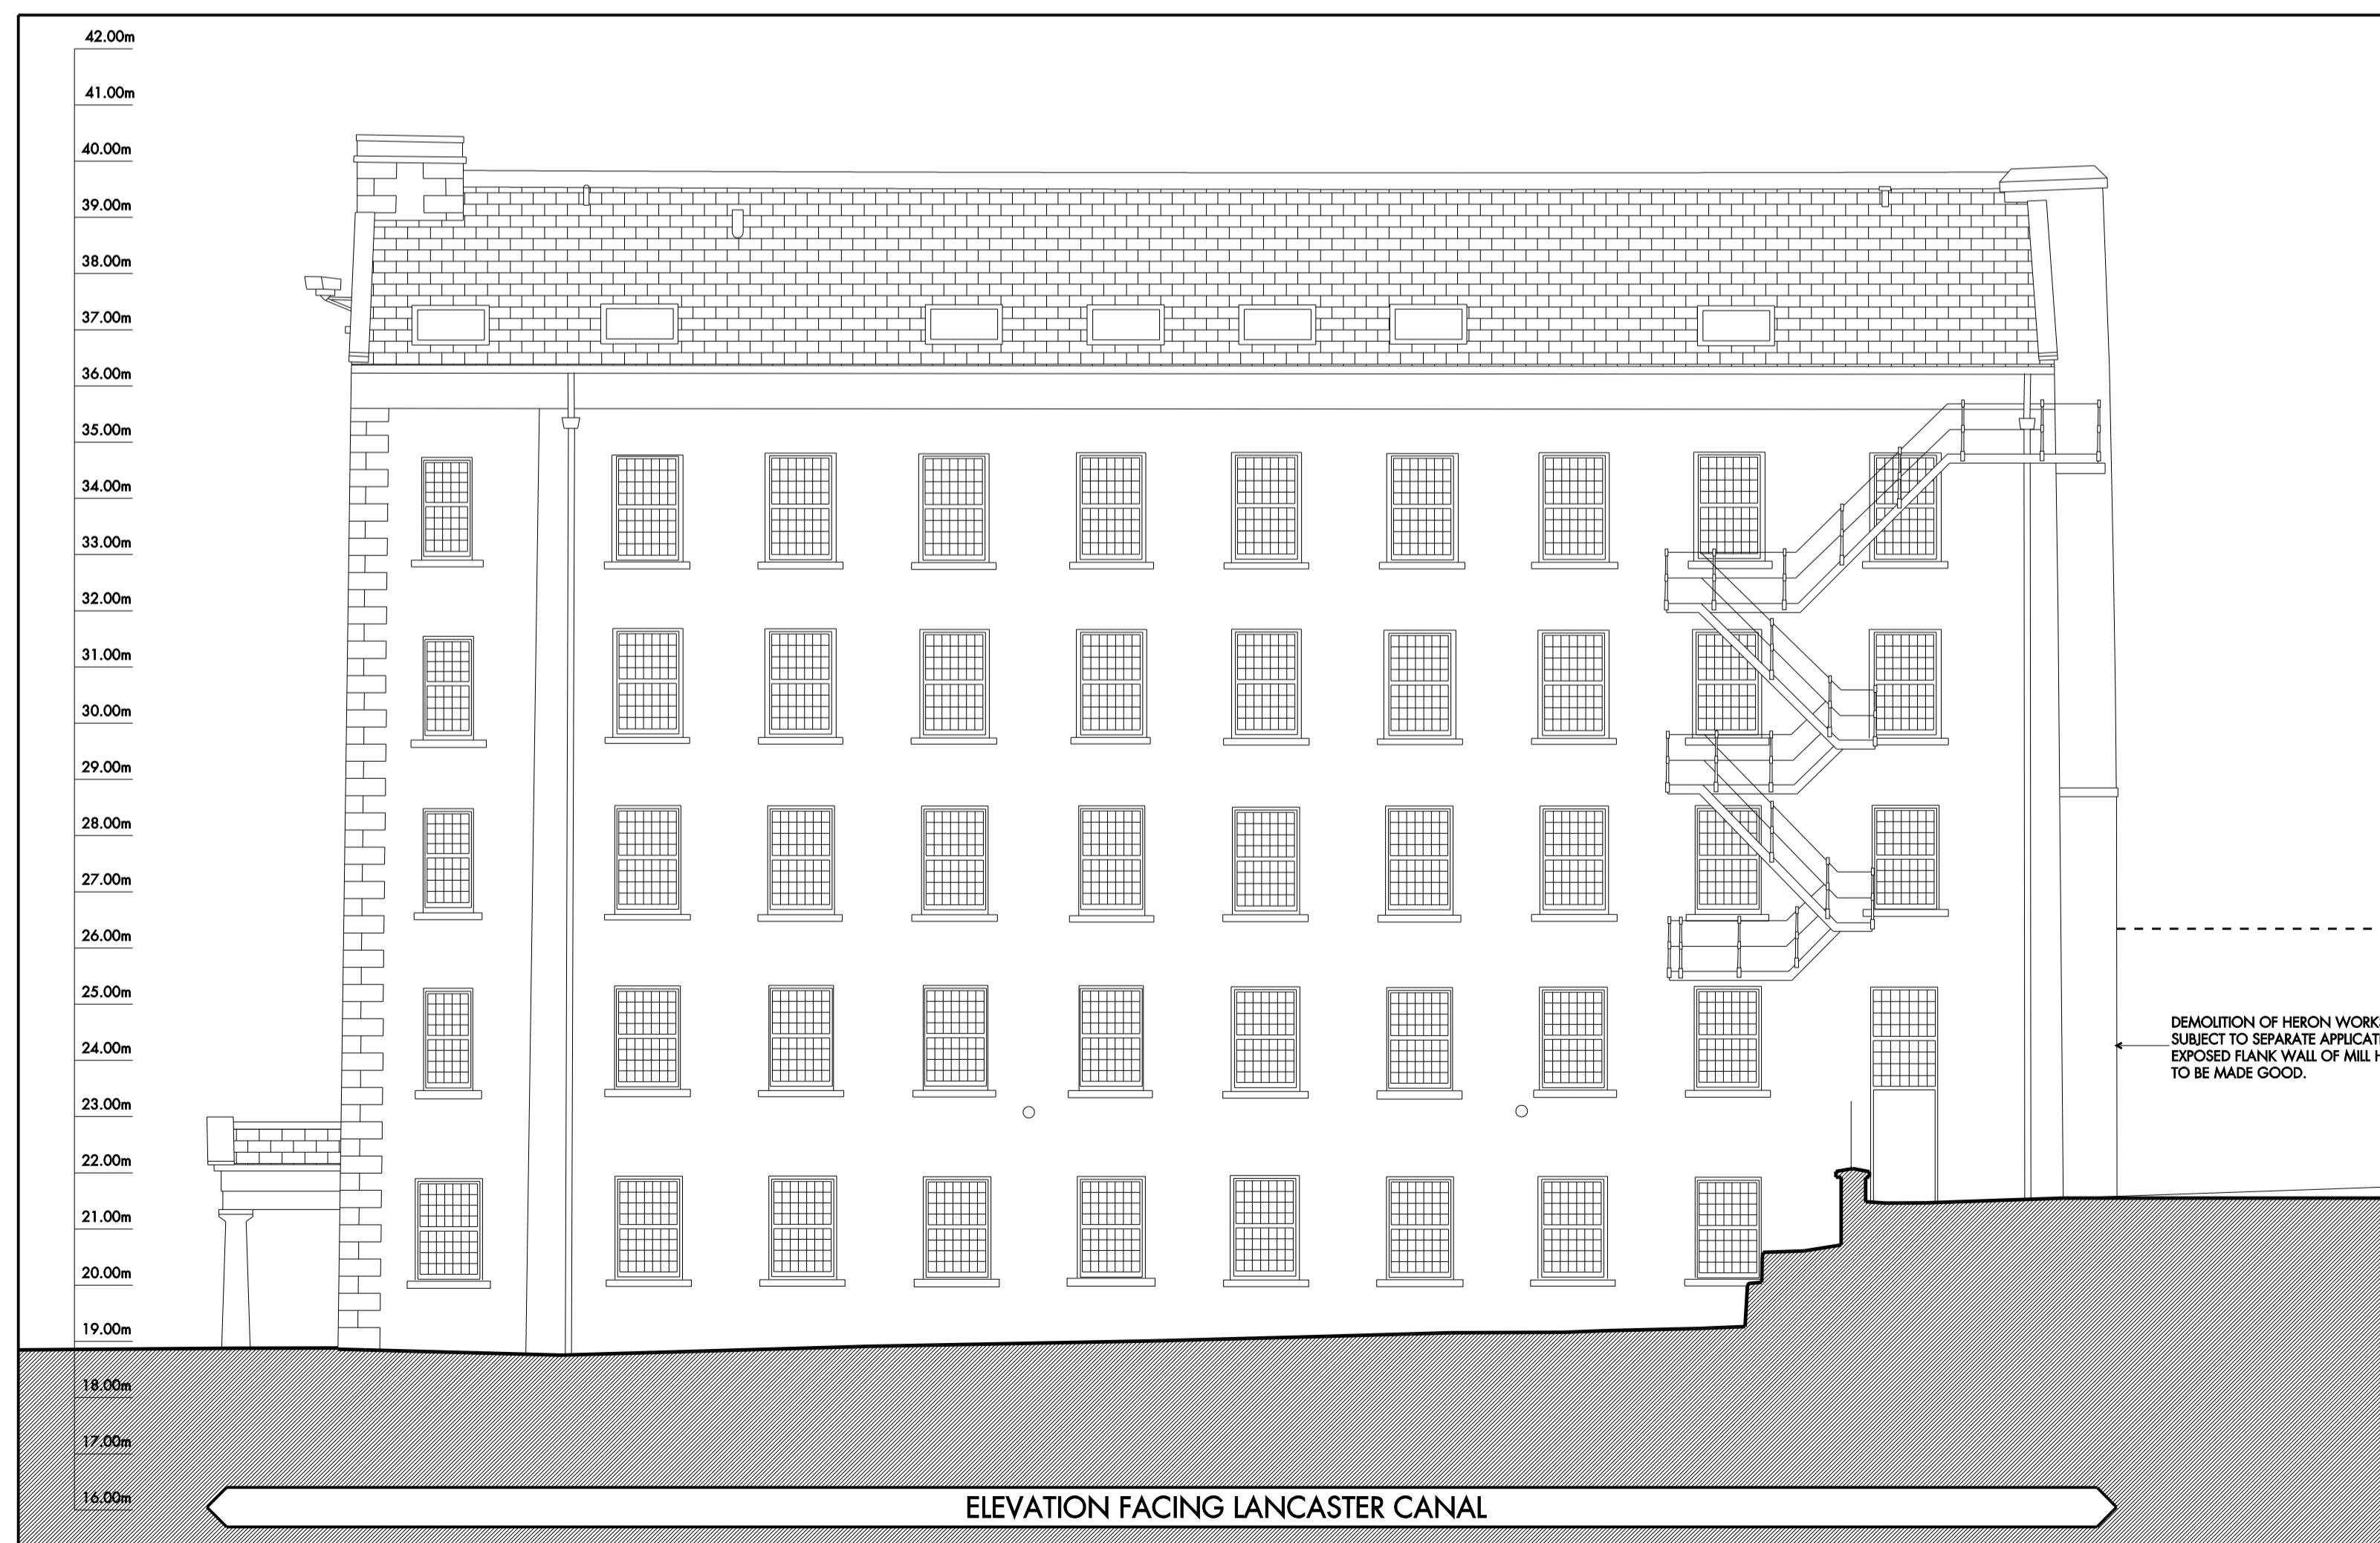


PROPOSED ELEVATION D - D

REV D 27.04.07 ISSUED TO LANCASTER CITY COUNCIL CK
LISTED BUILDING CONSENT

REVISIONS	SCALE	DATE	DRAWN	CHECKED
	1:100 @ A1	FEBRUARY 2007	DR	CK

PROJECT
LANCASTER CITY CENTRE
APPLICATION NUMBER 5 - MILL HALL

DRAWING
PROPOSED ELEVATIONS
B-B, C-C & D-D

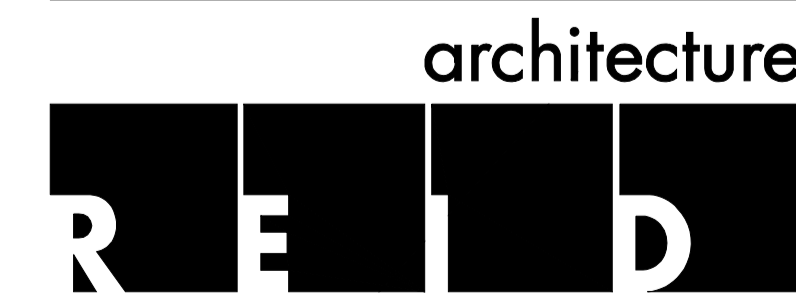

12 Caroline Street Birmingham B3 1TR
Tel 0121 212 2221 Fax 0121 236 2709 Email reidarchitecture@rbirm.com

DRAWING No.
043018 - D - 503 D