


DO NOT SCALE FROM THIS DRAWING.
ALL DIMENSIONS TO BE CHECKED ON SITE.
COPYRIGHT RESERVED.

NOTE:
PLEASE REFER DRAWING 063037-D-106 FOR ELEVATIONS
KEY PLAN

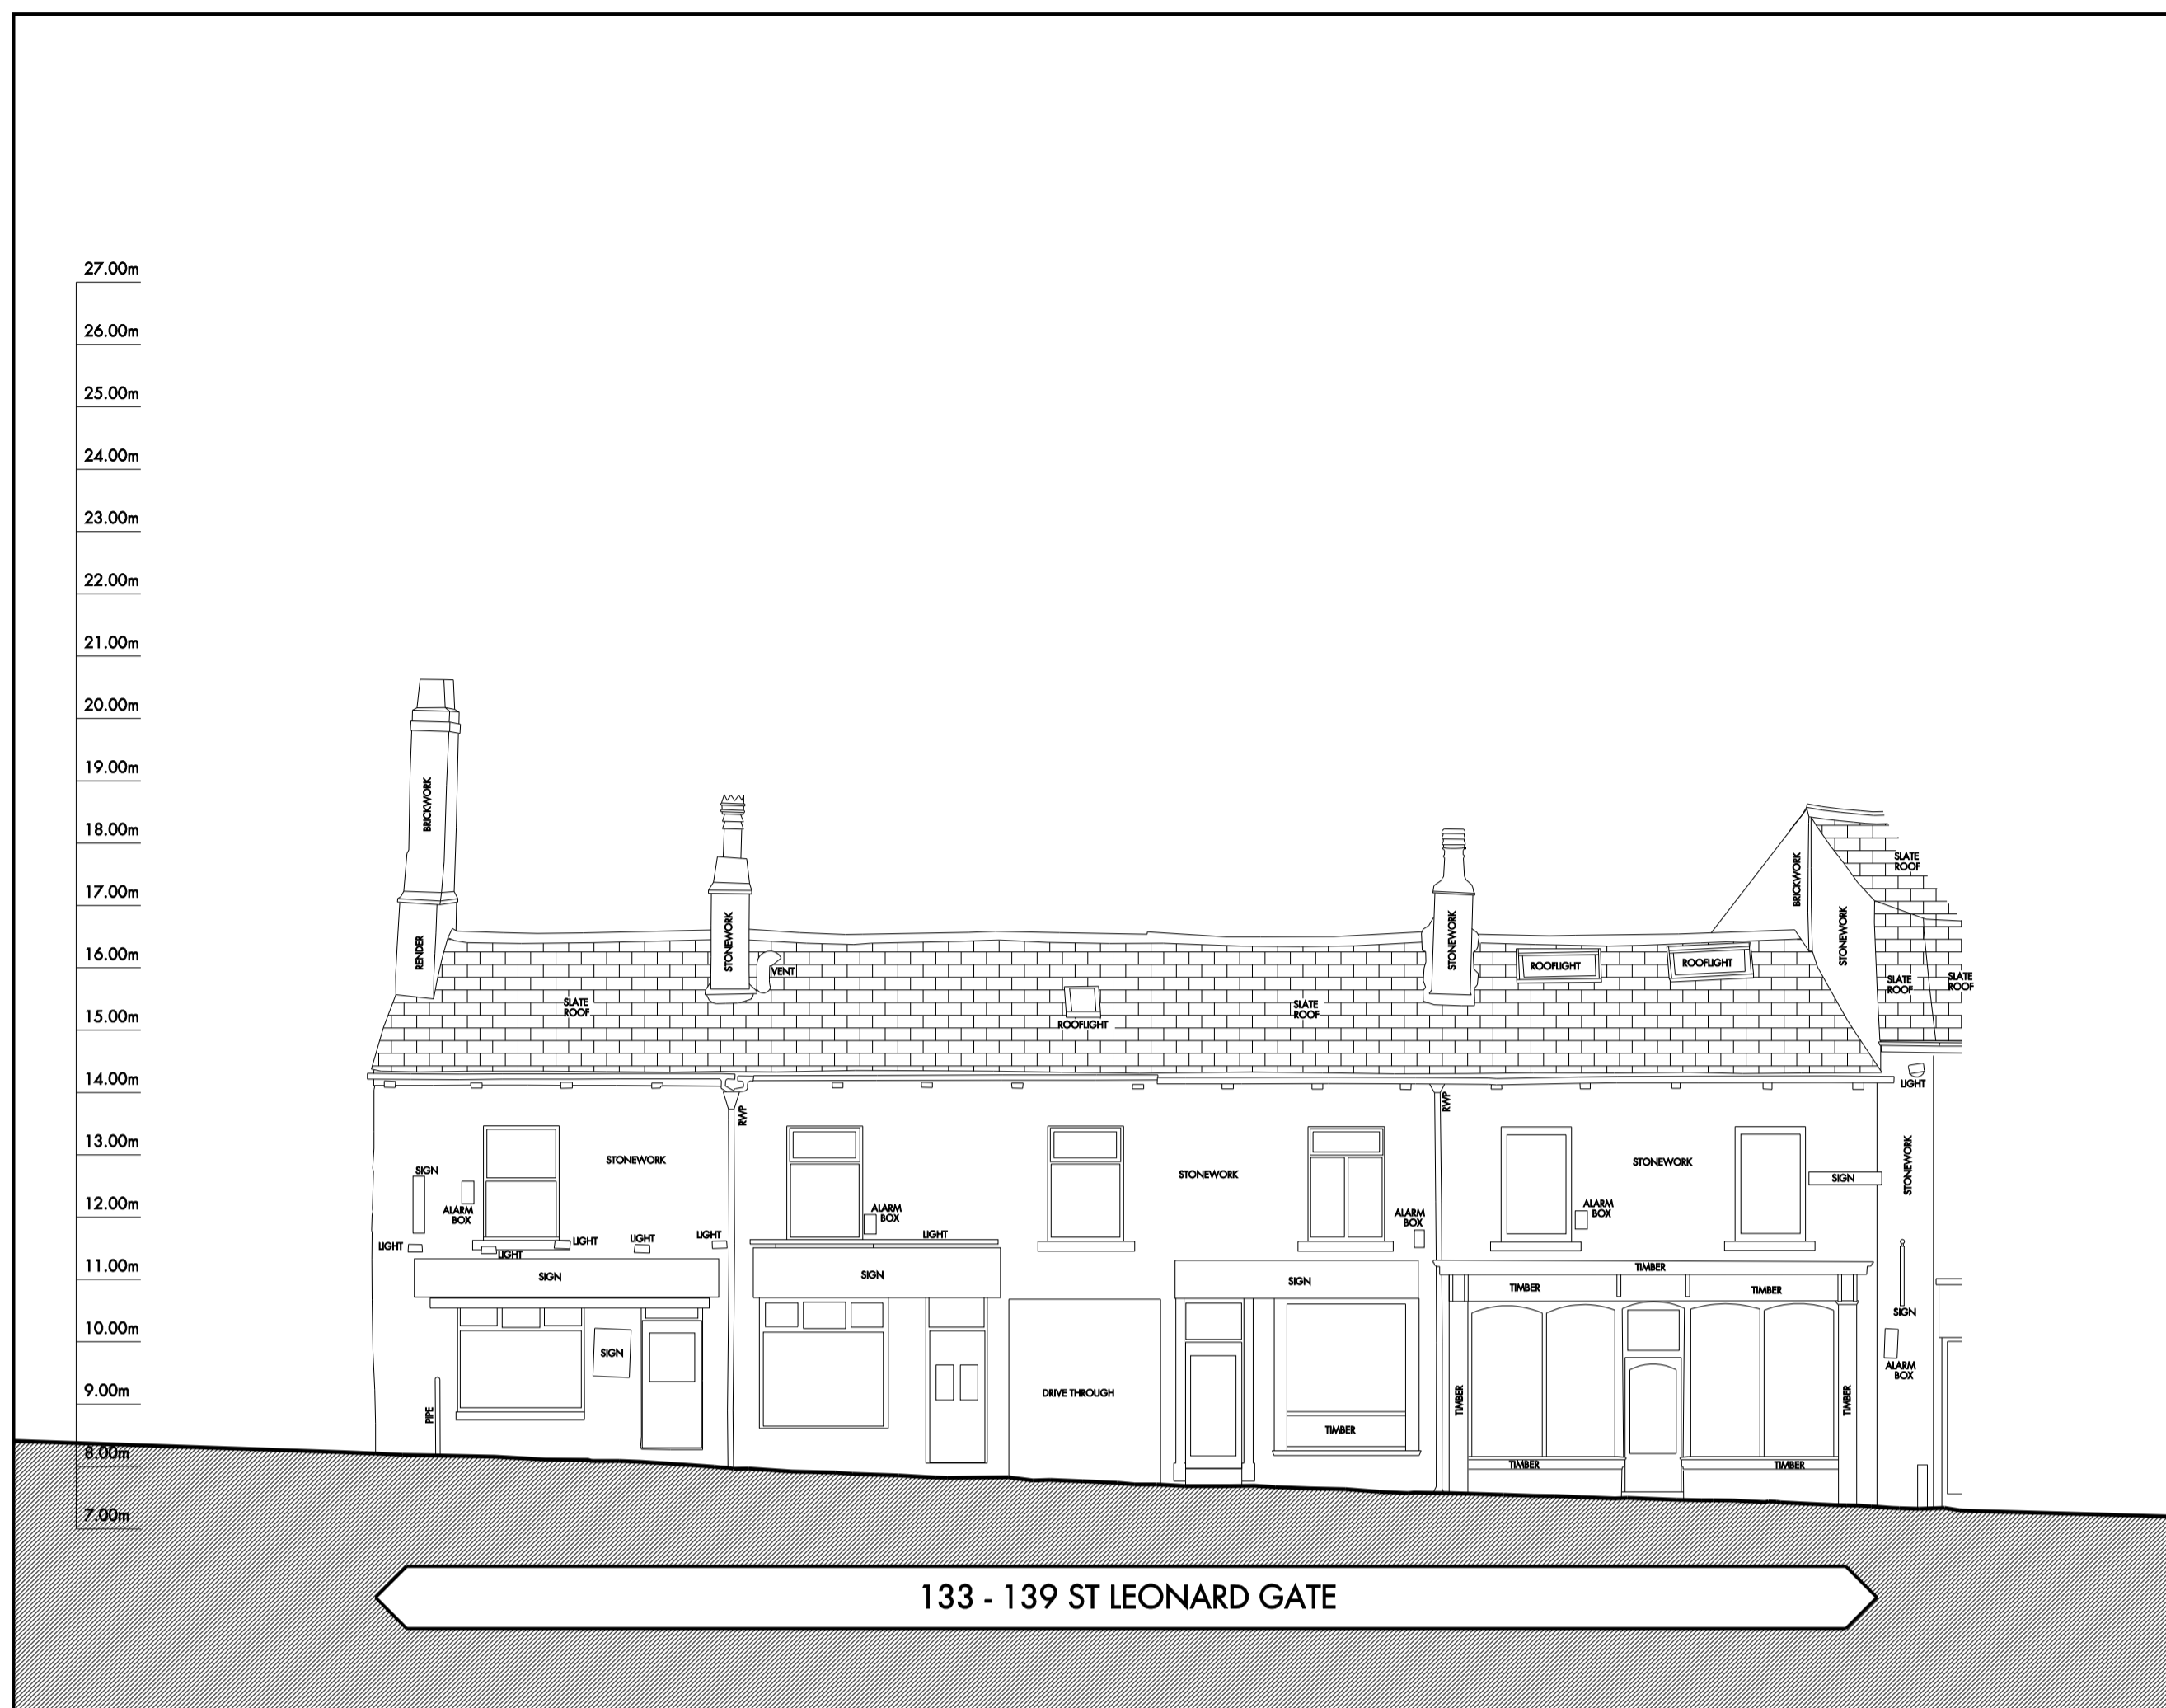

EXISTING ELEVATION A - A



EXISTING ELEVATION B - B



EXISTING ELEVATION C - C



EXISTING ELEVATION D - D

REV D 27.04.07 ISSUED TO LANCASTER CITY COUNCIL CK

REVISIONS
CONSERVATION AREA CONSENT

SCALE	DATE	DRAWN	CHECKED
1:100 @ A1	FEBRUARY 2007	CK	SA

PROJECT
LANCASTER CITY CENTRE
APPLICATION NUMBER 3
133- 139 ST LEONARD GATE /
1-5 STONEWELL & 3-7 MOOR LANE

DRAWING
EXISTING ELEVATIONS -
SHEET 1 OF 2



12 Caroline Street Birmingham B3 1TR
Tel 0121 212 2221 Fax 0121 236 2709 Email reidarchitecture@rbirm.com

DRAWING No.
063037 - D - 102 D