


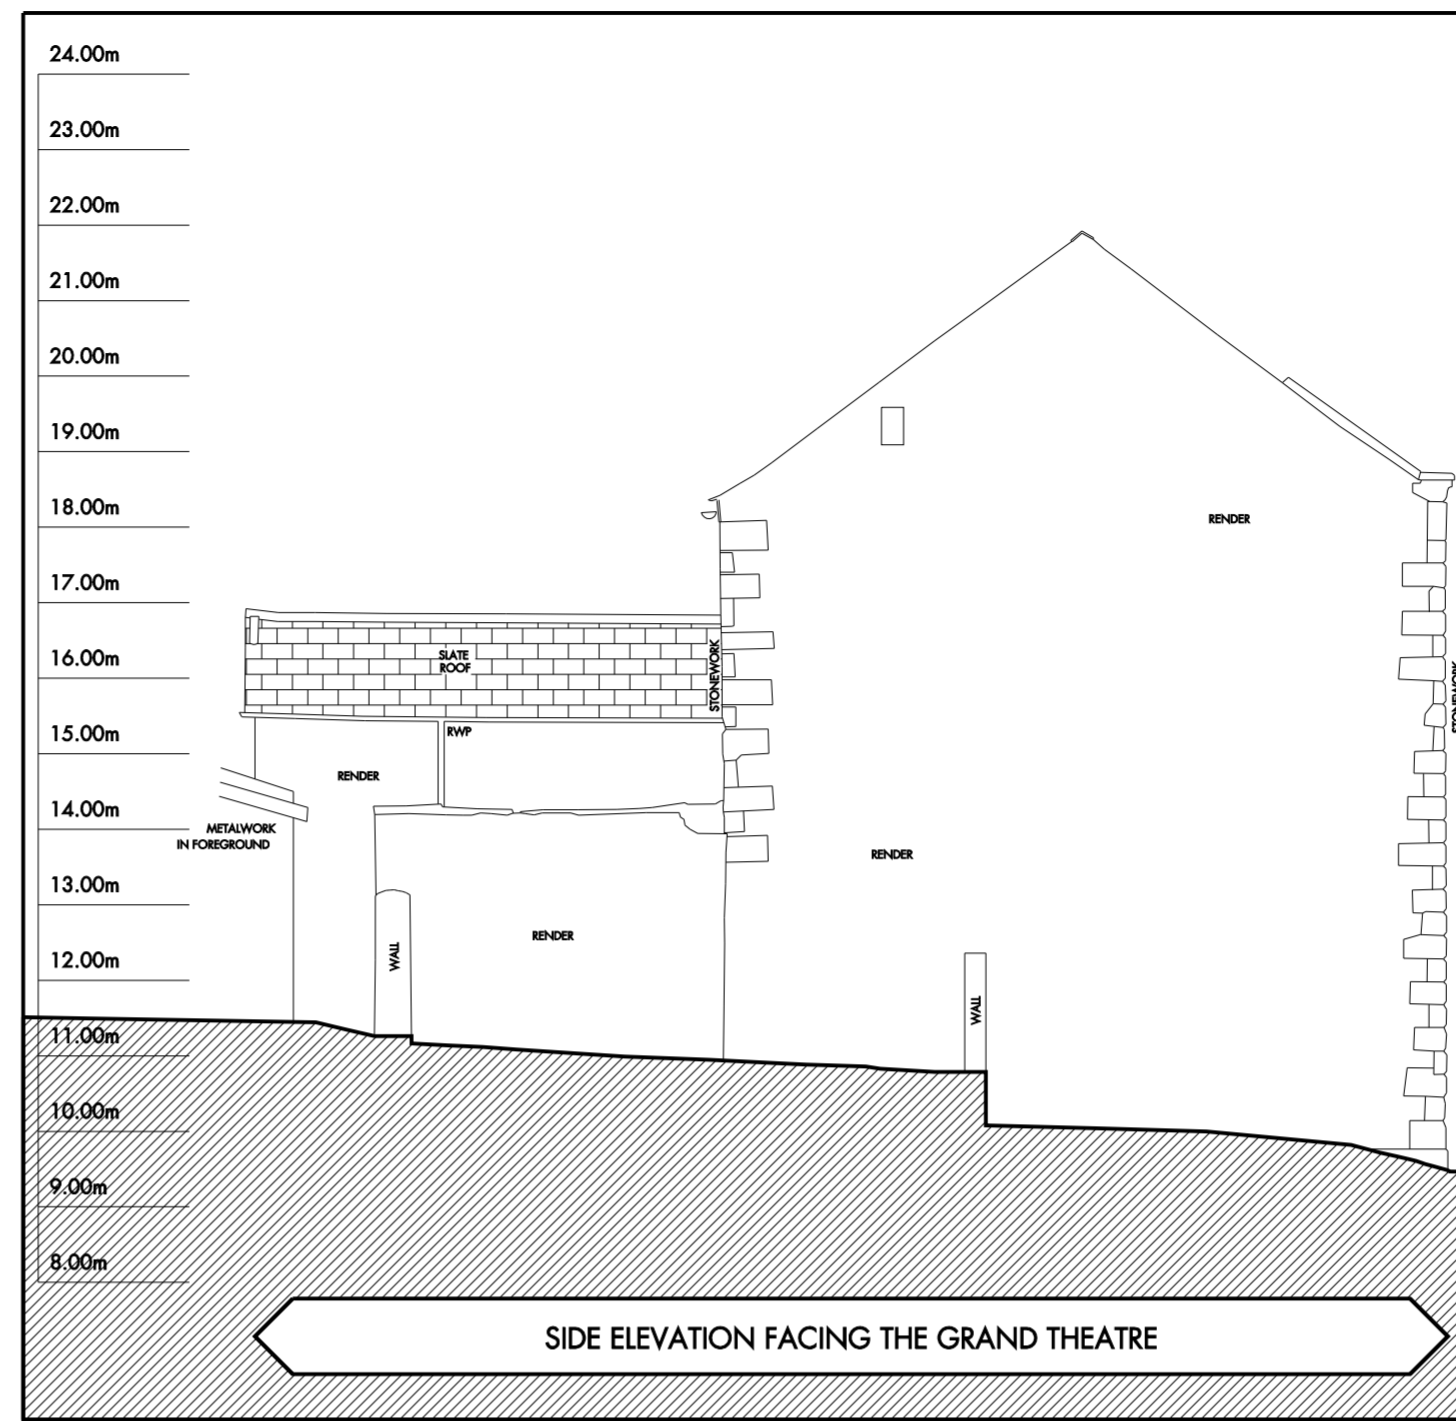


EXISTING ELEVATION A - A



EXISTING ELEVATION B - B



PROPOSED ELEVATION A - A

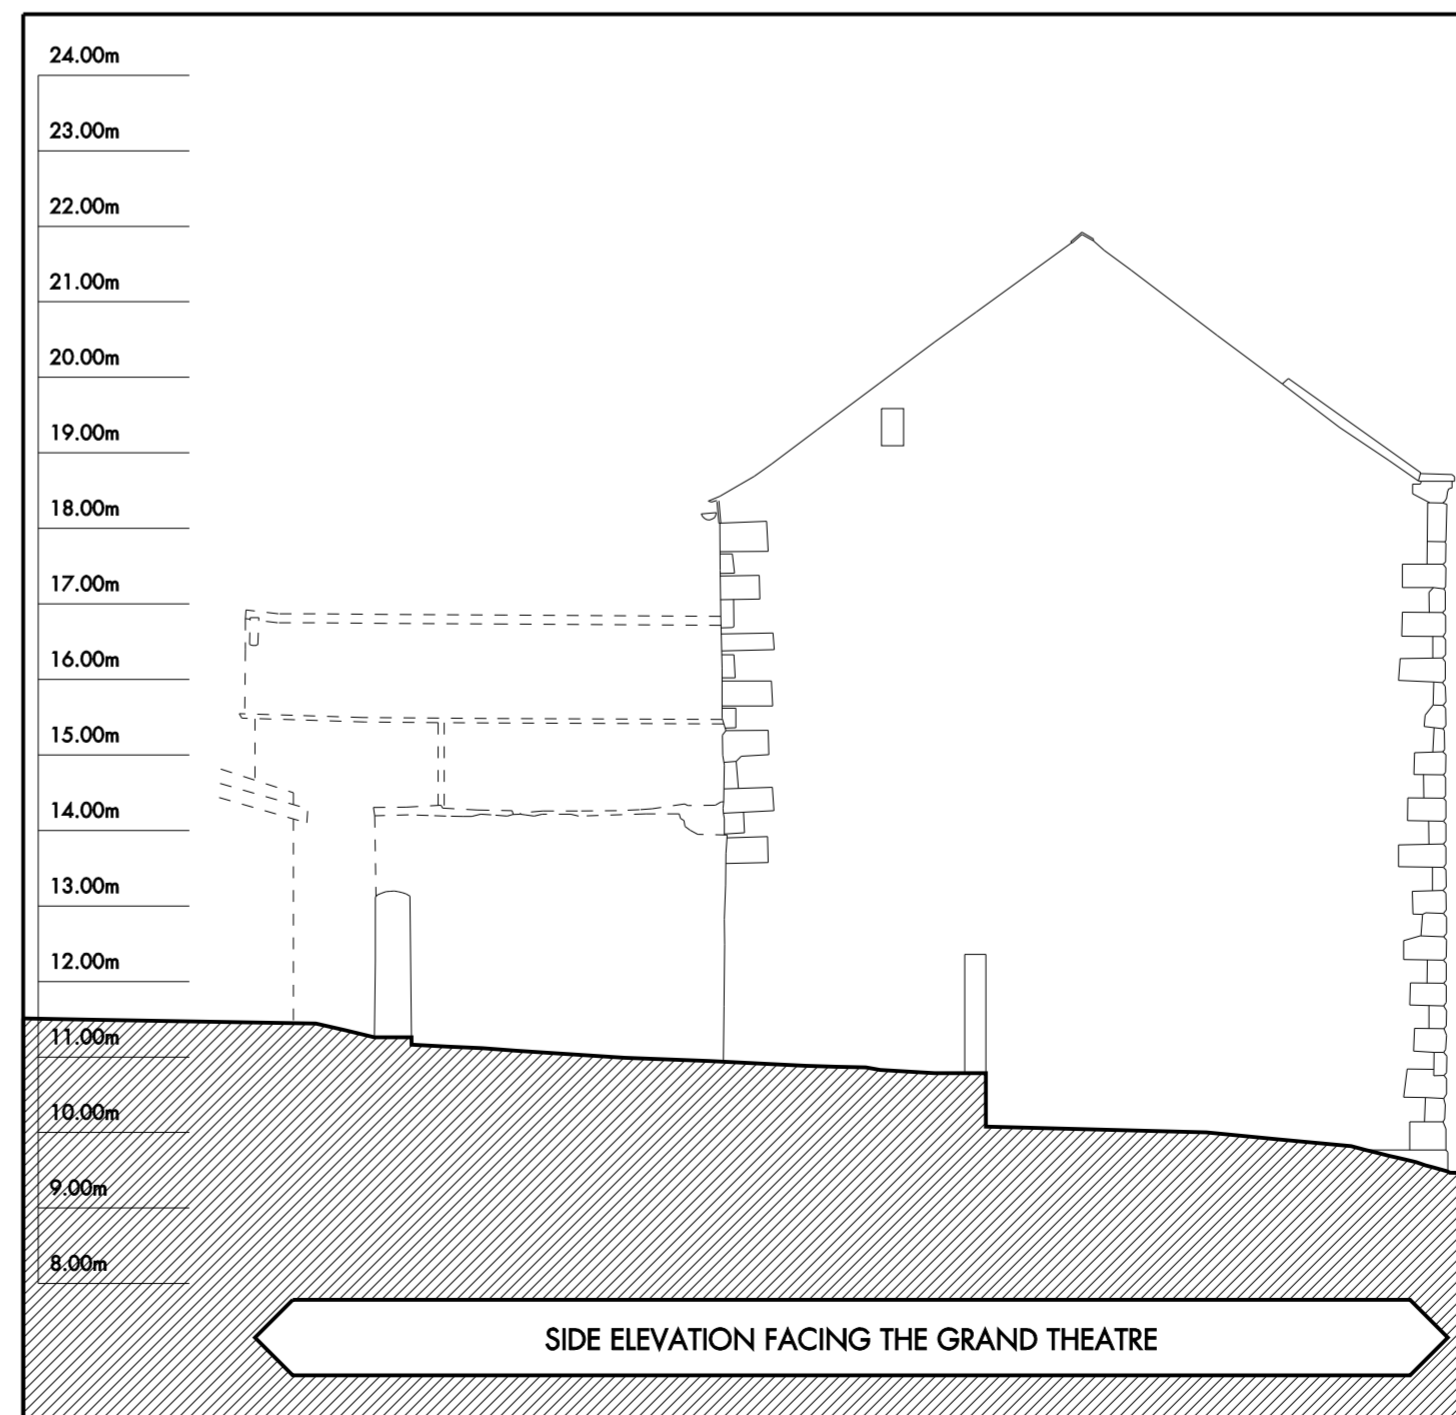

PROPOSED ELEVATION B - B

NOTES

ORIGINAL A2

DO NOT SCALE FROM THIS DRAWING.
ALL DIMENSIONS TO BE CHECKED ON SITE.
COPYRIGHT RESERVED.



ELEVATIONS KEY PLAN

REV E 27.04.07 ISSUED TO LANCASTER CITY COUNCIL CK

LISTED BUILDING CONSENT

REVISIONS


SCALE	DATE	DRAWN	CHECKED
1:100 @ A2	JANUARY 2007	HW	SA

PROJECT

LANCASTER CITY CENTRE
APPLICATION NUMBER 8 - Tramway
127, 129 & 131 St Leonard Gate

DRAWING

EXISTING & PROPOSED
ELEVATIONS A-A & B-B

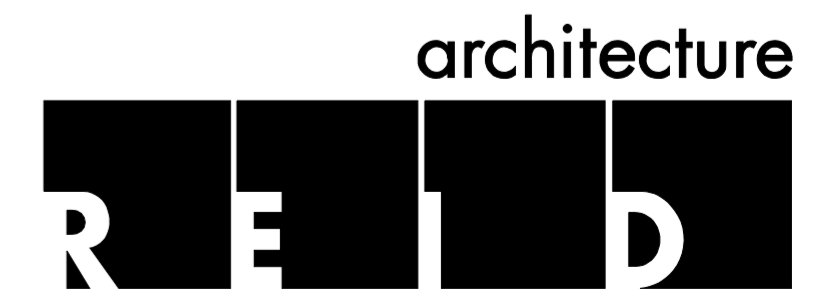

12 Caroline Street Birmingham B3 1TR
Tel 0121 212 2221 Fax 0121 236 2709 E-mail reidarchitecture@ra-birm.com

DRAWING No.

063037 - D - 07 E