




EXISTING ELEVATION B - B

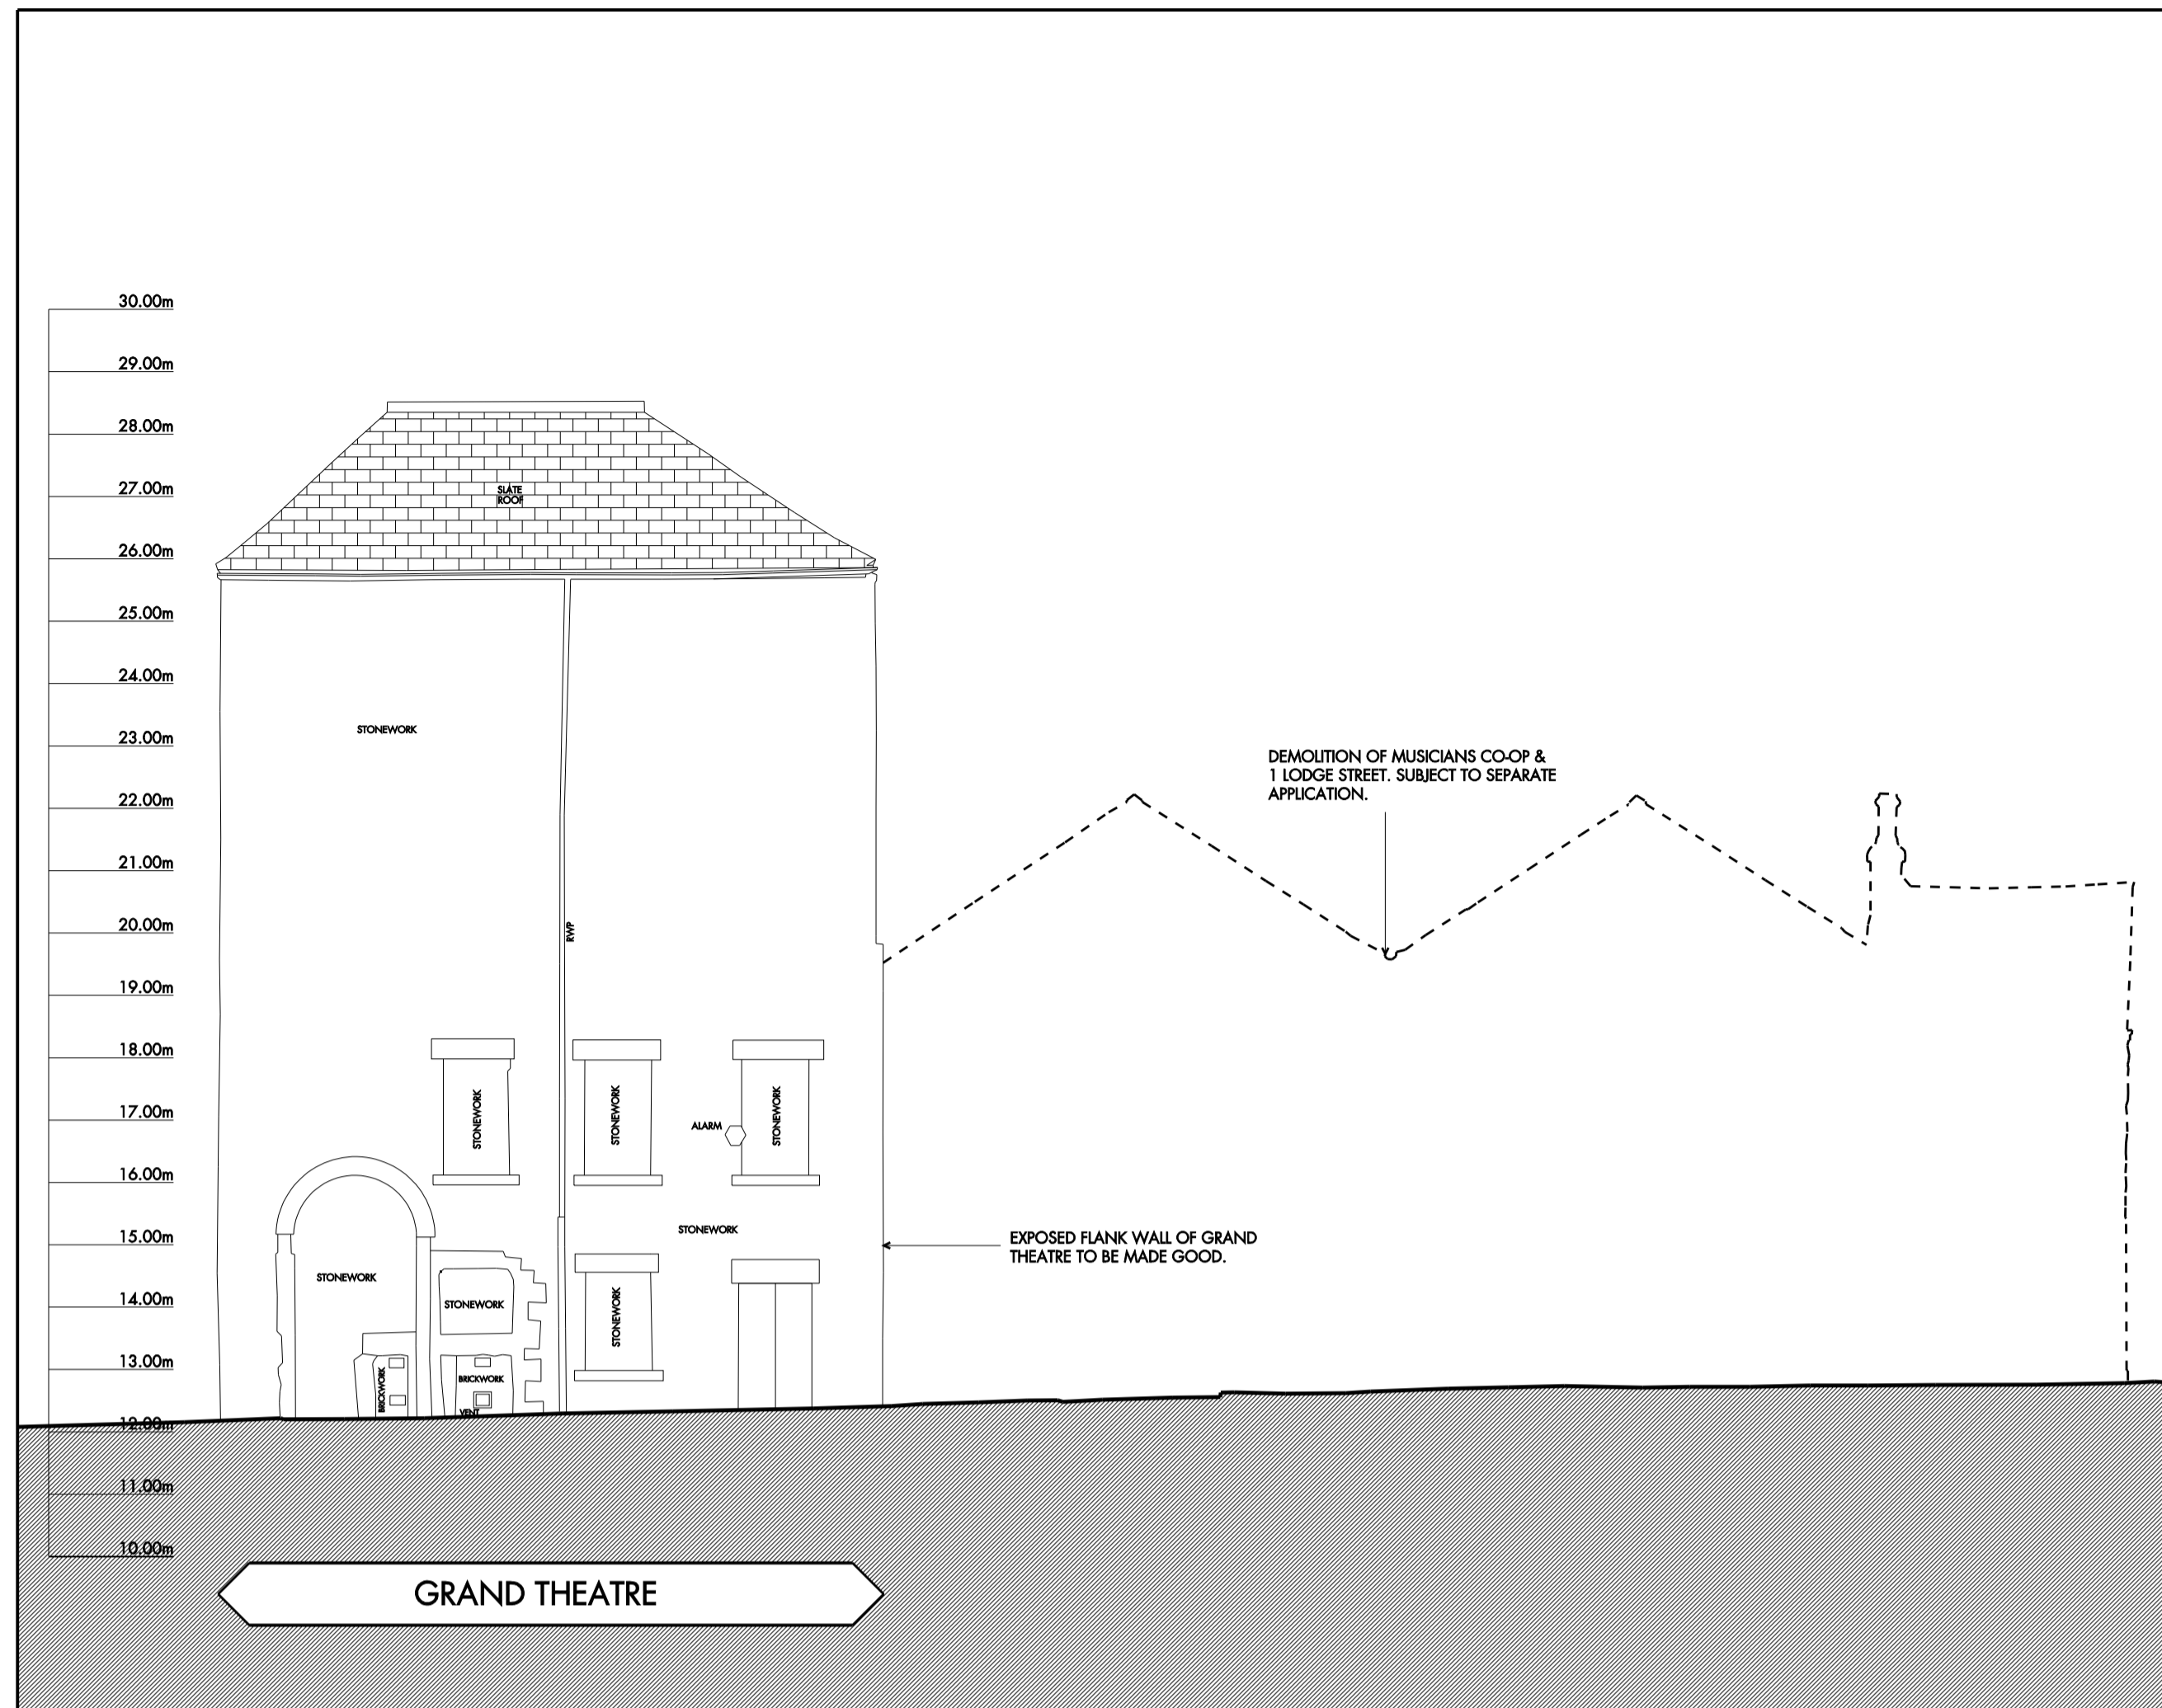


PROPOSED ELEVATION B - B

NOTES

ORIGINAL A1

DO NOT SCALE FROM THIS DRAWING.
ALL DIMENSIONS TO BE CHECKED ON SITE.
COPYRIGHT RESERVED.

KEY PLAN

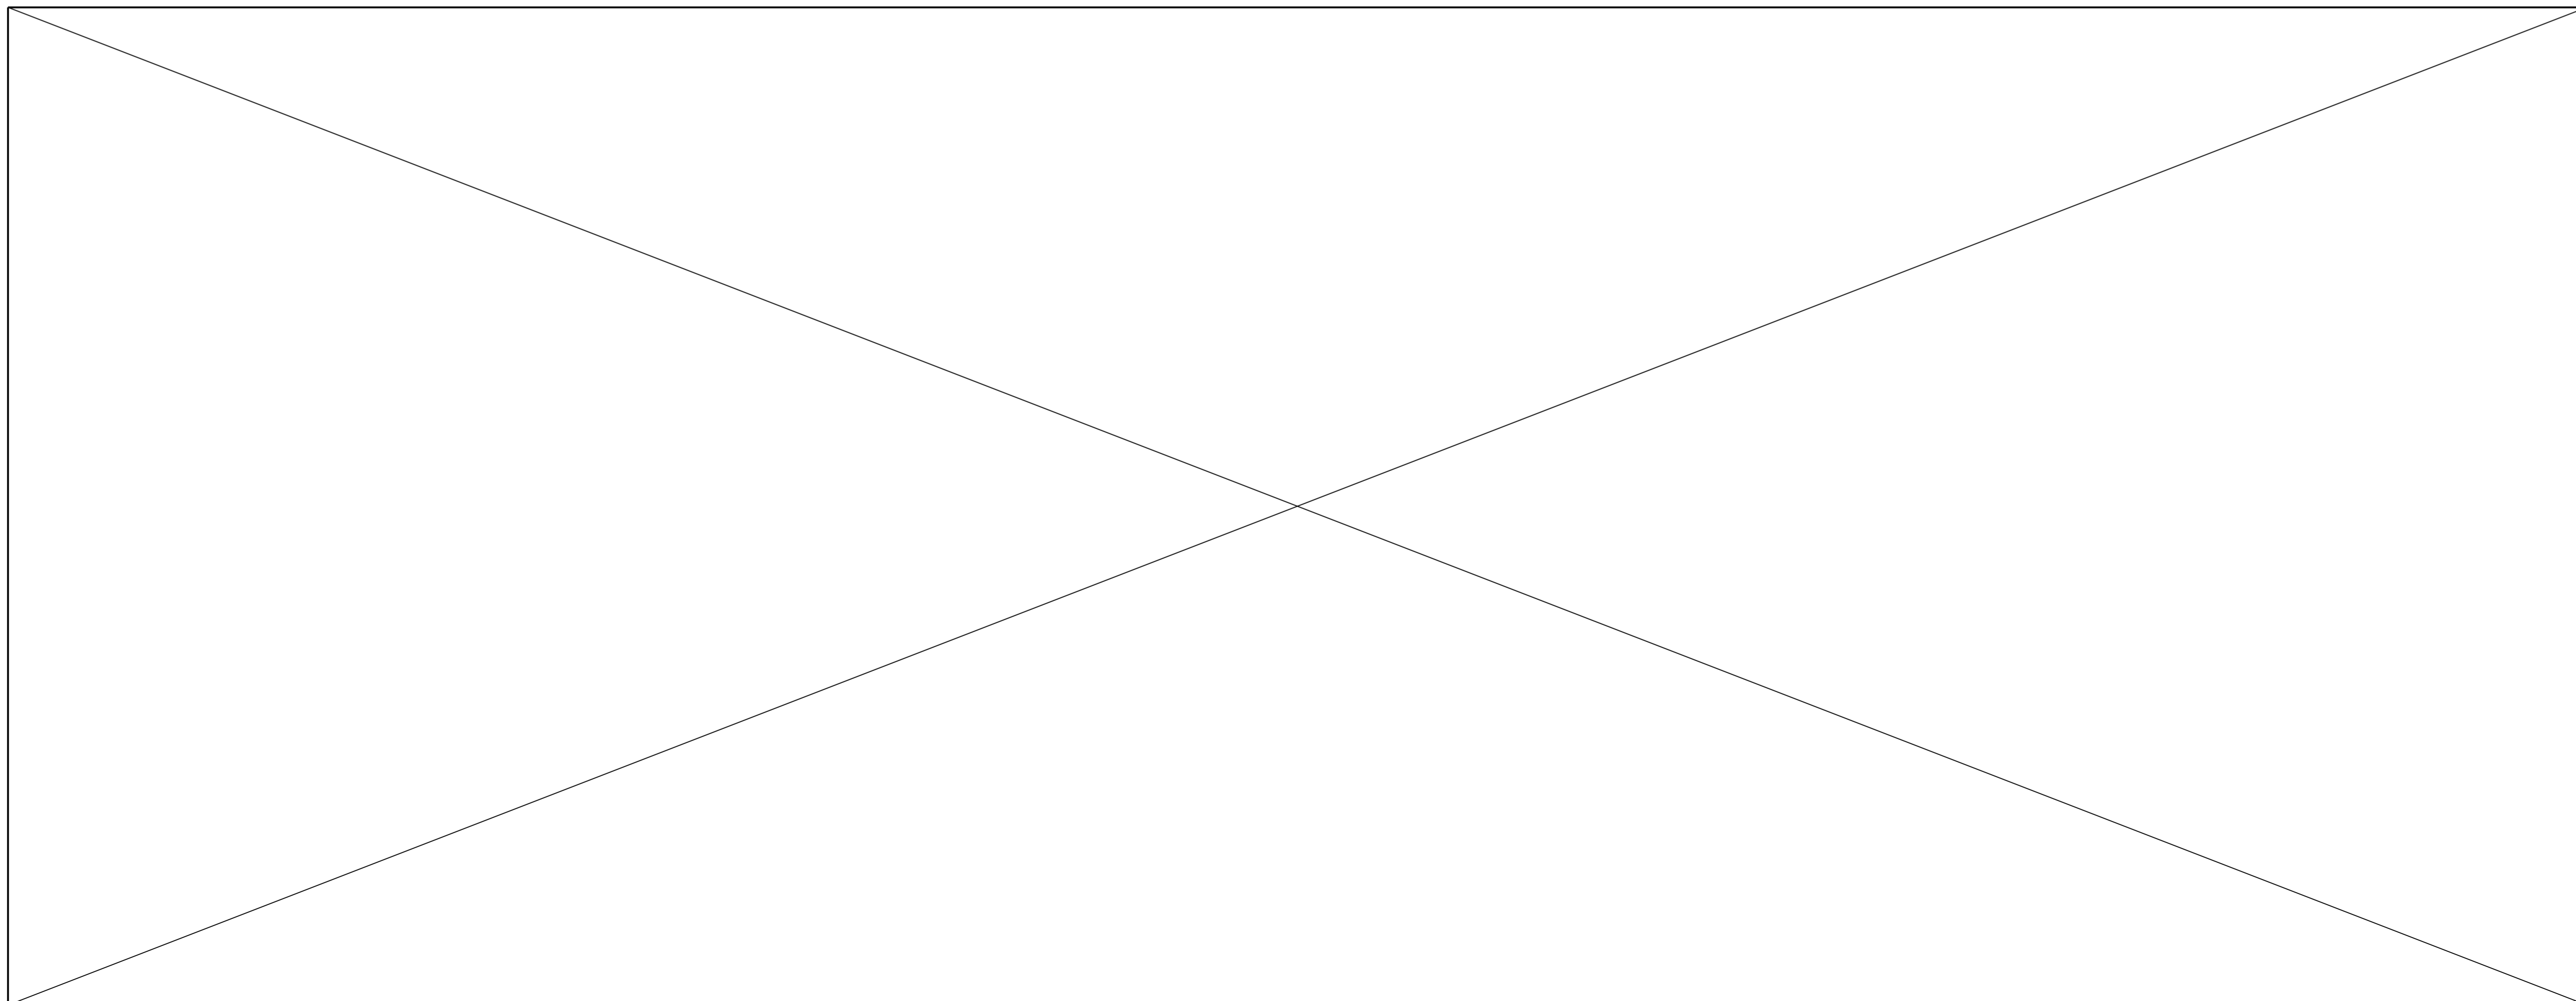

REV A 27.04.07 ISSUED TO LANCASTER CITY COUNCIL. HW

LISTED BUILDING CONSENT

REVISIONS

SCALE	DATE	DRAWN	CHECKED
1:100 @ A1	APRIL 2007	HW	CK

PROJECT

LANCASTER CITY CENTRE
APPLICATION NUMBER 9A
THE GRAND THEATRE

DRAWING

EXISTING & PROPOSED
ELEVATIONS B - B



12 Caroline Street Birmingham B3 1TR
Tel 0121 212 2221 Fax 0121 236 2709 Email reidarchitecture@rbirm.com

DRAWING No.

063033 - D - 04 A